


MCCREARY CONCRETE PRODUCTS, INC.
RUSHVILLE & CARMEL, INDIANA
765-932-3058 OR 317-844-5157



1000 GALLON COMMERCIAL GREASE/OIL/SEDIMENT
INTERCEPTOR H2O LOAD BEARING 2-COMPARTMENT

"LAFAYETTE SPECIFICATION"

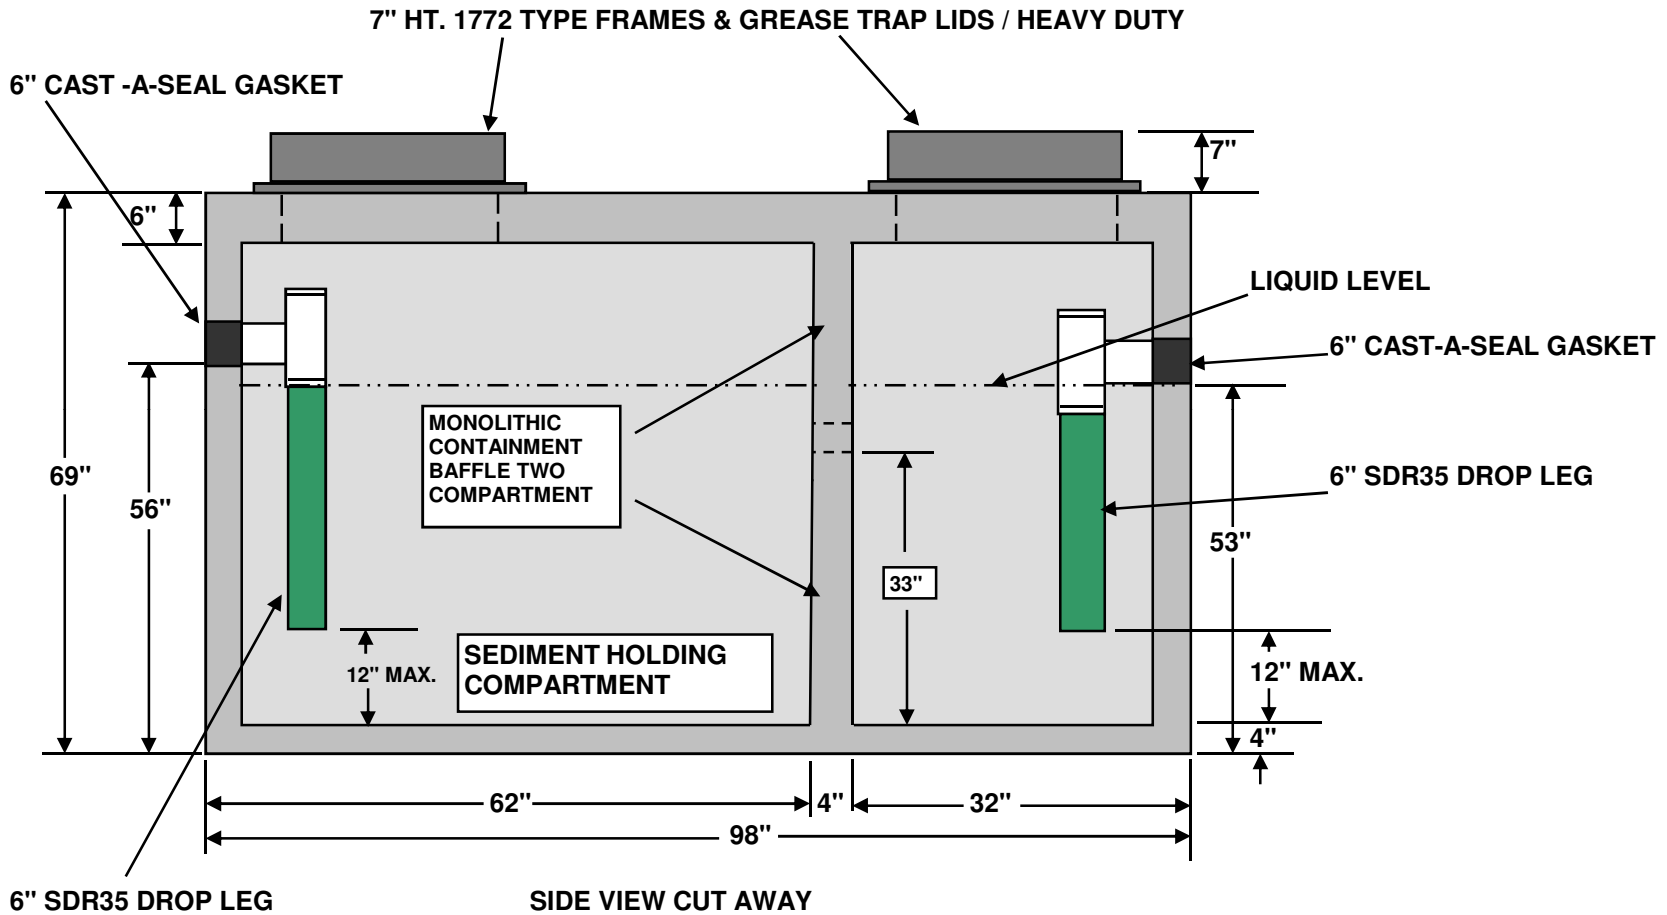

NOT TO SCALE

STRUCTURE WEIGHT 10854 LBS.

RC2182009


MCCREARY CONCRETE PRODUCTS, INC.
RUSHVILLE & CARMEL, INDIANA
765-932-3058 OR 317-844-5157



1000 GALLON COMMERCIAL GREASE/OIL/SEDIMENT
INTERCEPTOR H2O LOAD BEARING 2-COMPARTMENT

"LAFAYETTE SPECIFICATION"

TOP VIEW

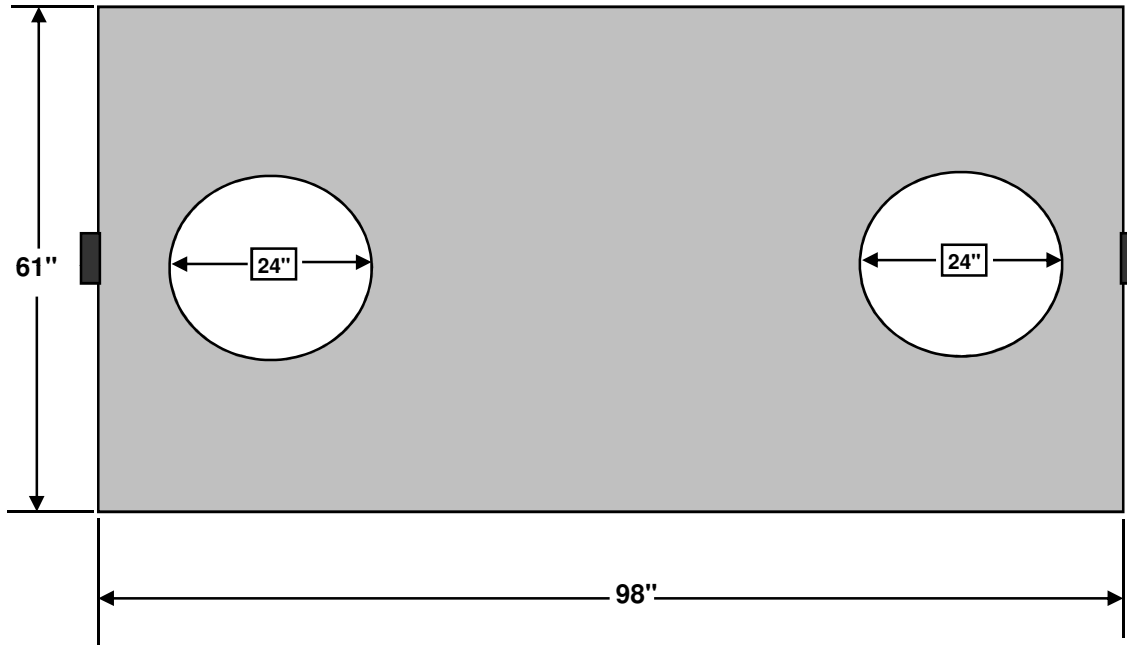

NOT TO SCALE

STRUCTURE WEIGHT 10854 LBS.

RC2182009


MCCREARY CONCRETE PRODUCTS, INC.
RUSHVILLE & CARMEL, INDIANA
765-932-3058 OR 317-844-5157



1000 GALLON COMMERCIAL GREASE/OIL/SEDIMENT
INTERCEPTOR H2O LOAD BEARING 2-COMPARTMENT

"LAFAYETTE SPECIFICATION"

24" DIAMETER MANWAY OPENING ON
TOP SLAB FOR EACH COMPARTMENT

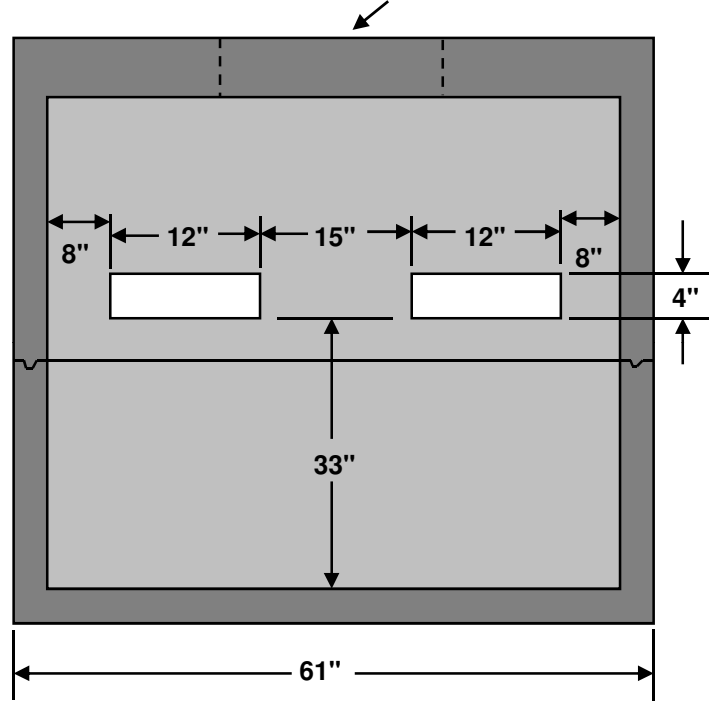

2 - 4" HT. X 12" LONG
TRANSFER OPENINGS
SPACED AS SHOWN

LOCATION OF THE
TWO COMPARTMENT
TRANSFER OPENINGS
EXCEED THE MINIMUM
REQUIREMENT FOR 2/3 OF
THE LIQUID LEVEL OF THE
TANK CAPACITY AT THE
OUTLET INVERT FLOWLINE

END VIEW CUT AWAY

NOT TO SCALE

STRUCTURE WEIGHT 10854 LBS.

RC2182009