


MCCREARY CONCRETE PRODUCTS, INC.  
RUSHVILLE & CARMEL, INDIANA  
765-932-3058 OR 317-844-5157

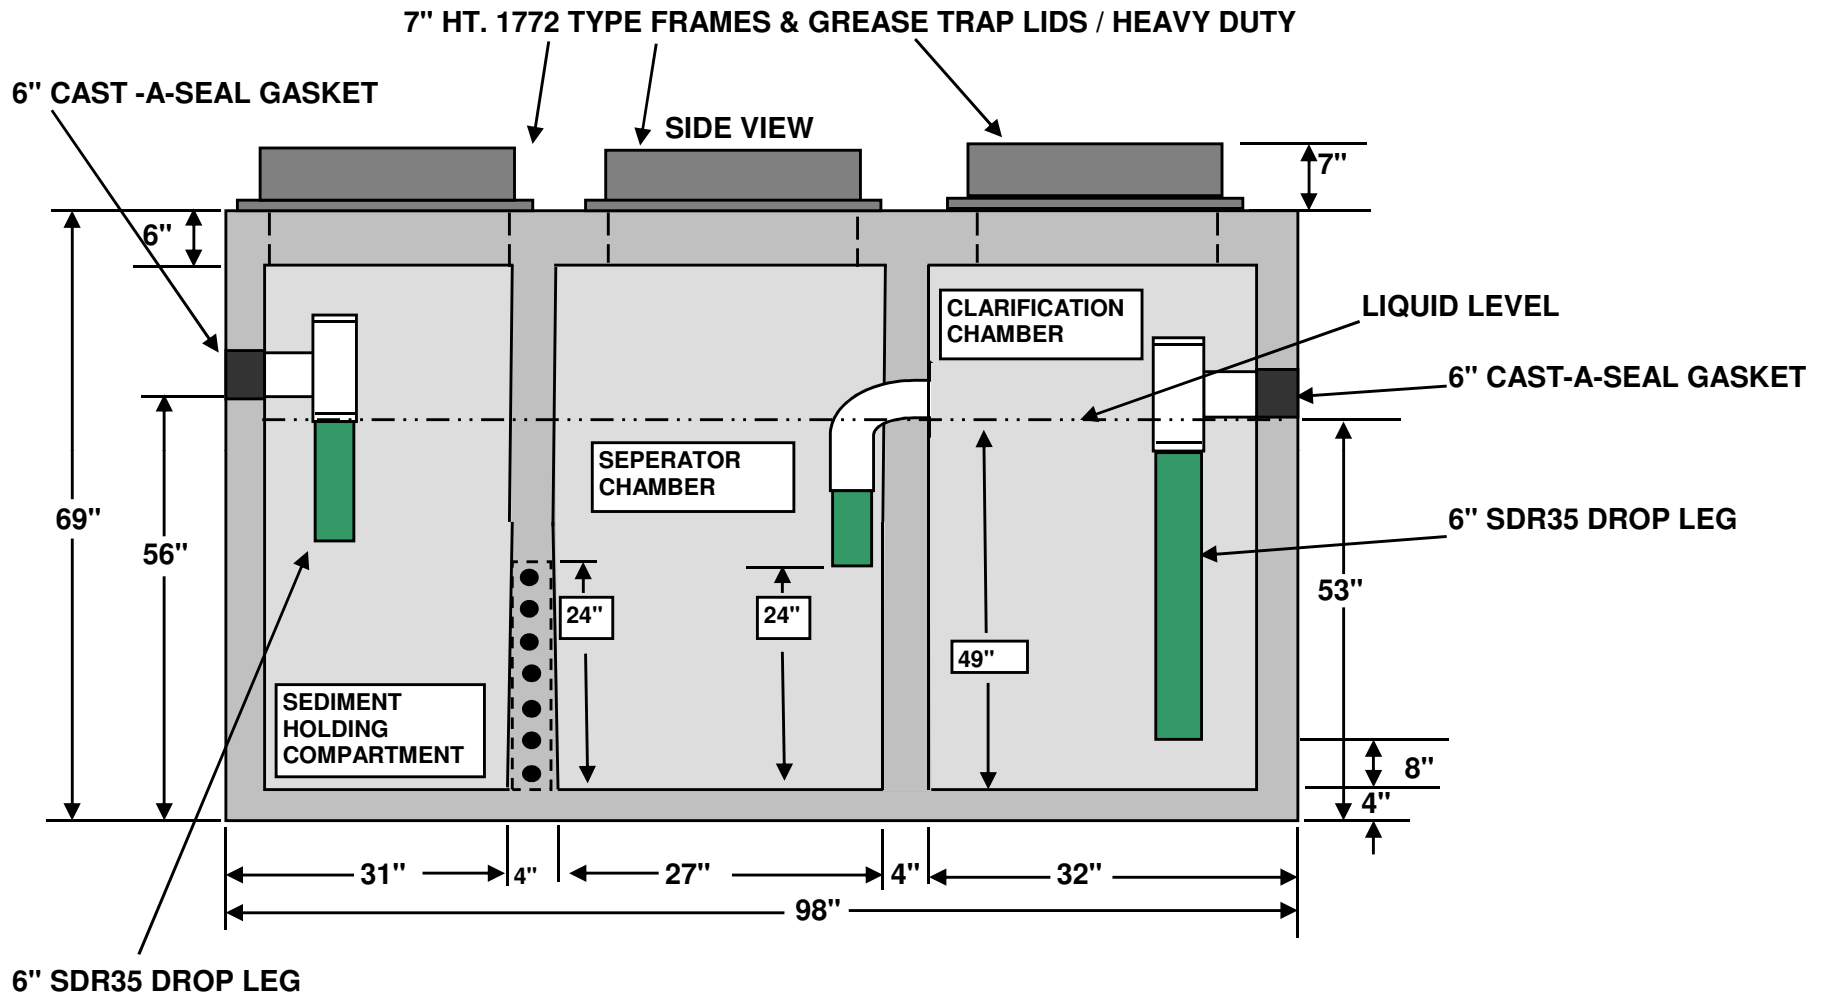

1000 GALLON COMMERCIAL GREASE/OIL/SEDIMENT  
INTERCEPTOR H2O LOAD BEARING 2-COMPARTMENT  
3-COMPARTMENT






NOT TO SCALE

STRUCTURE WEIGHT 10854 LBS.

DCS8262008

TOP VIEW

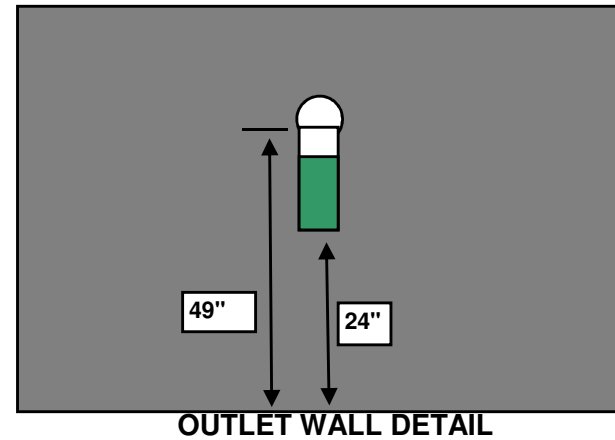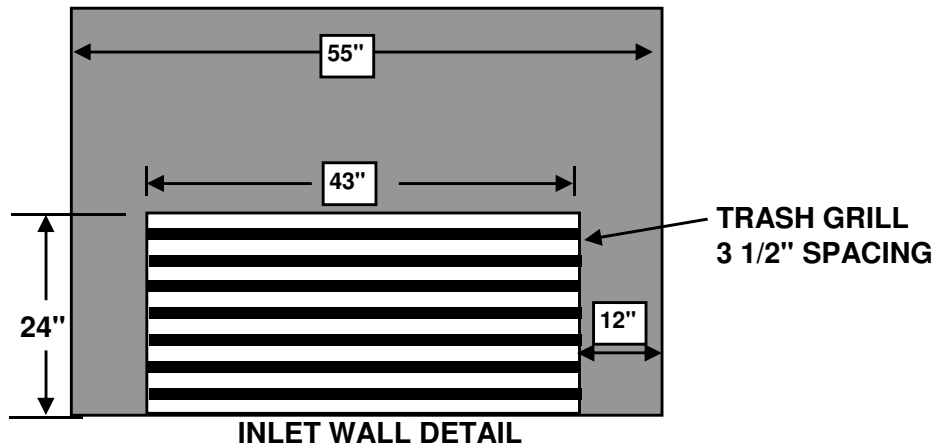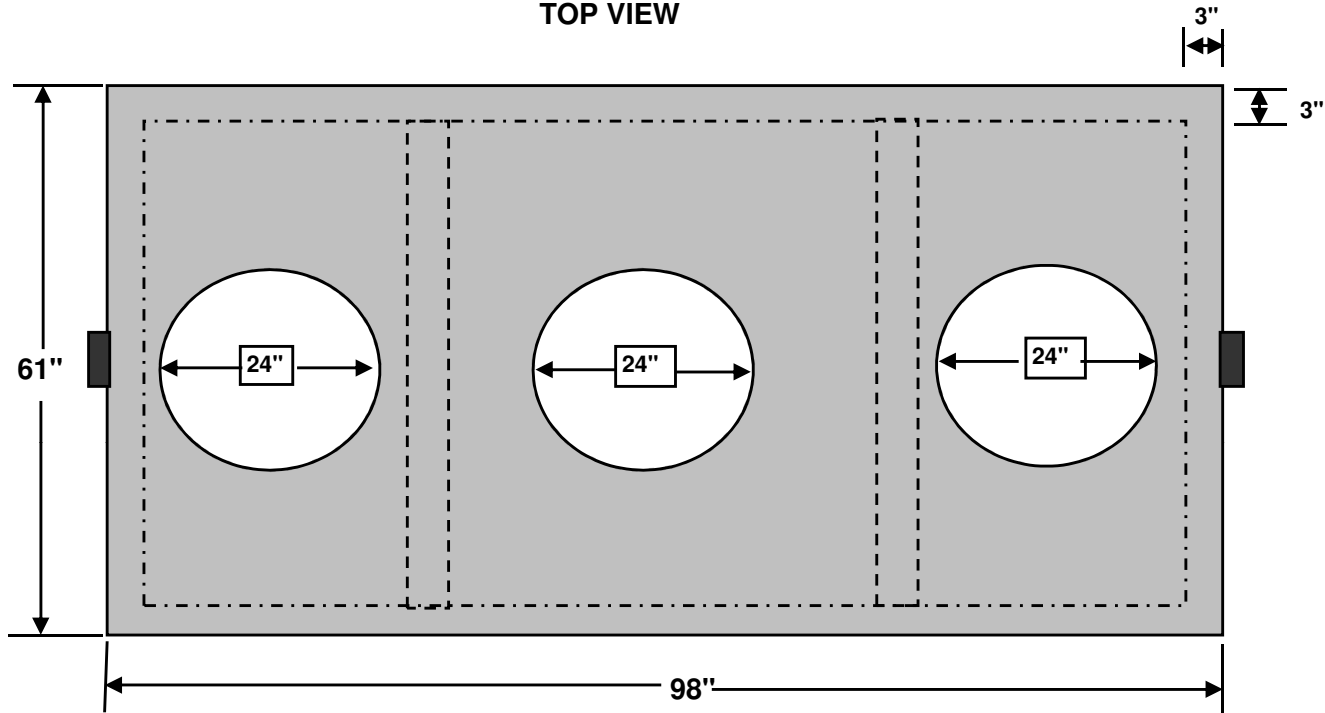

NOT TO SCALE

STRUCTURE WEIGHT 10854 LBS.

DCS8262008