


MCCREARY CONCRETE PRODUCTS, INC.
 RUSHVILLE AND CARMEL, INDIANA
 765-932-3058 OR 317-844-5157

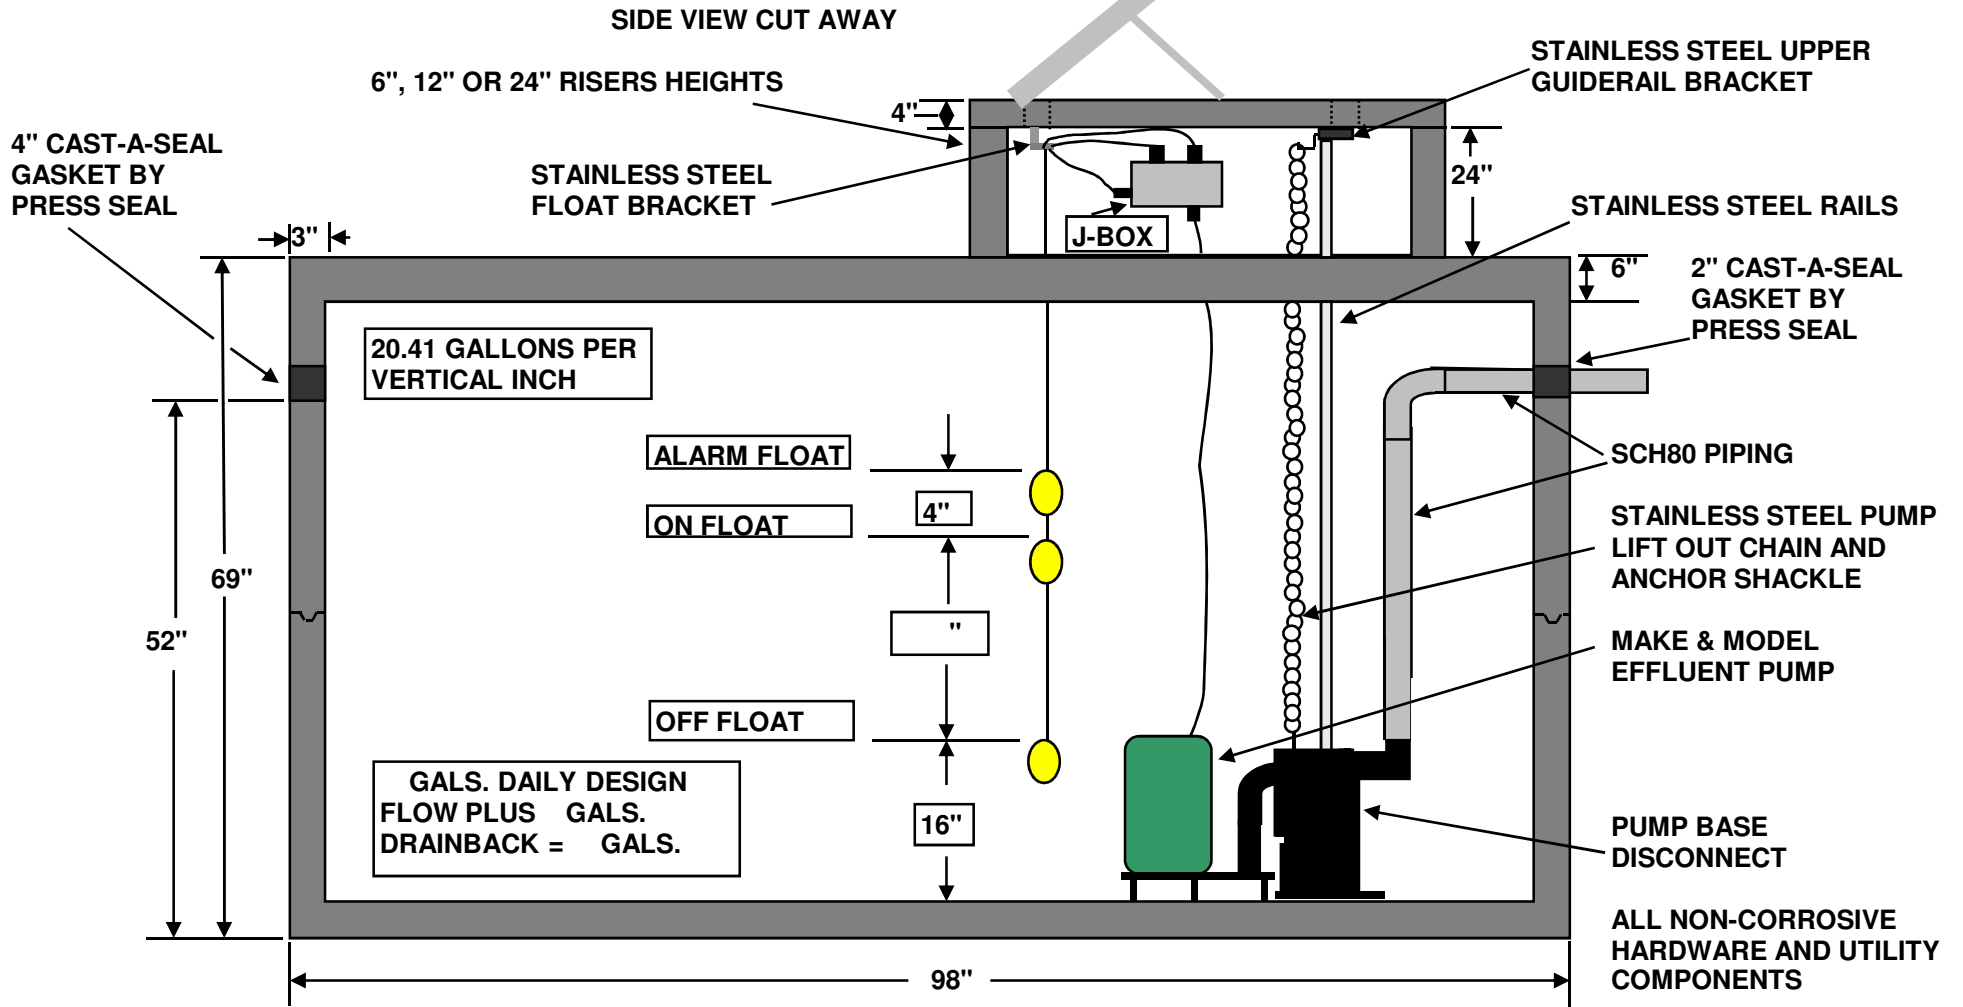

1000 GALLON SIMPLEX COMMERCIAL LIFT STATION
 H2O LOAD BEARING



NOT TO SCALE


STRUCTURE WEIGHT 8991 LBS.

RC2192008

MCCREARY CONCRETE PRODUCTS, INC.
RUSHVILLE AND CARMEL, INDIANA
765-932-3058 OR 317-844-5157



1000 GALLON SIMPLEX COMMERCIAL LIFT STATION
H2O LOAD BEARING

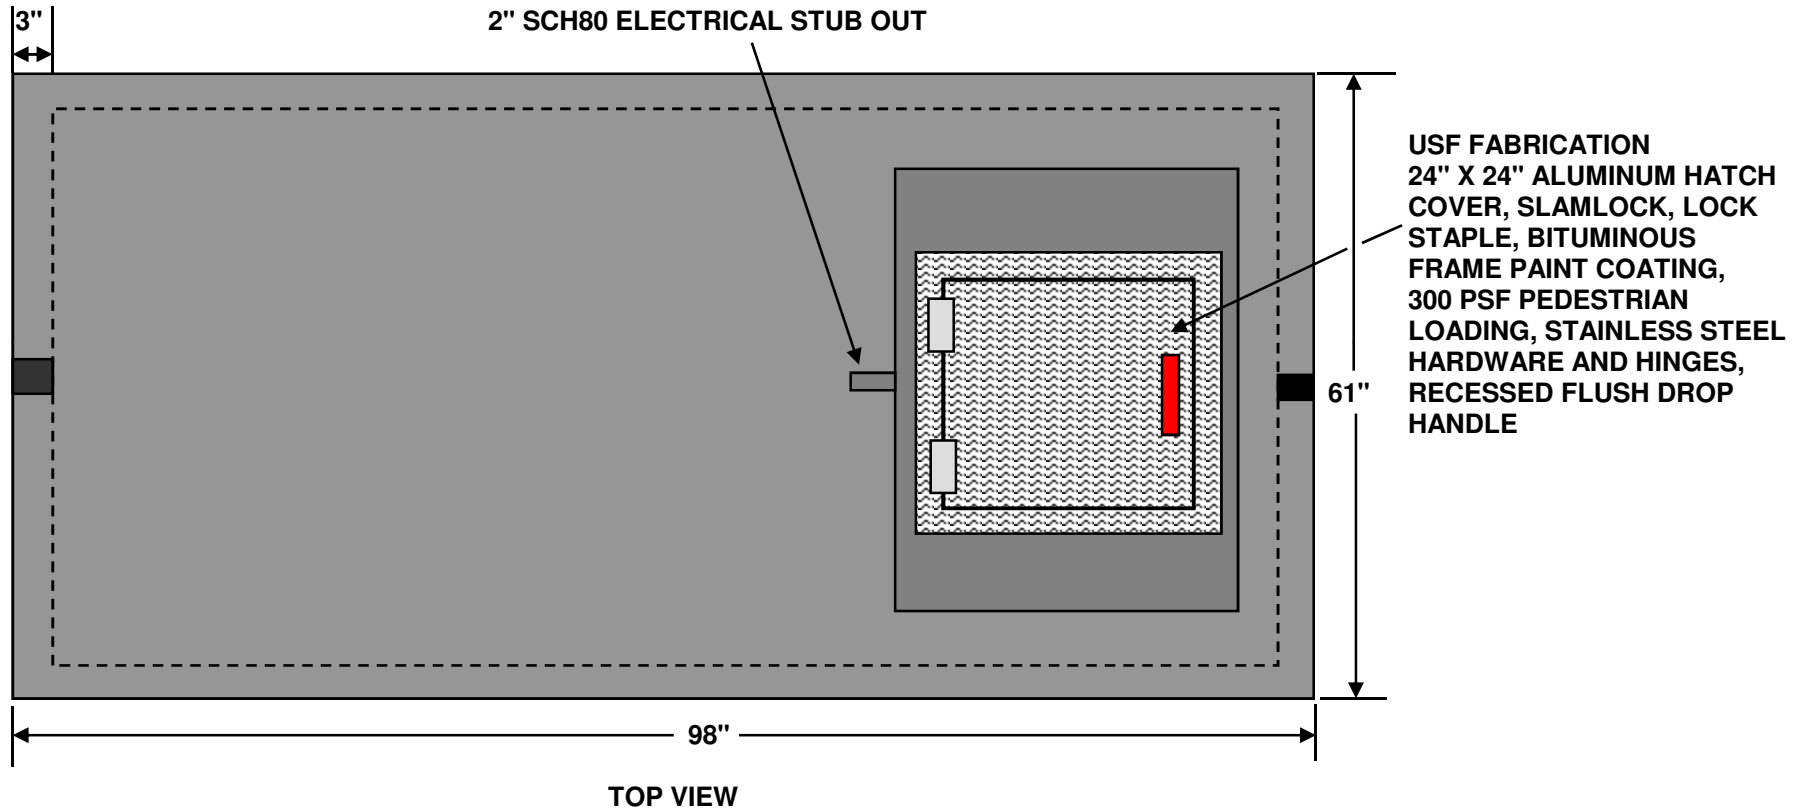

NOT TO SCALE


STRUCTURE WEIGHT 8991 LBS.

RC2192008

MCCREARY CONCRETE PRODUCTS, INC.
RUSHVILLE AND CARMEL, INDIANA
765-932-3058 OR 317-844-5157



1000 GALLON SIMPLEX COMMERCIAL LIFT STATION
H2O LOAD BEARING

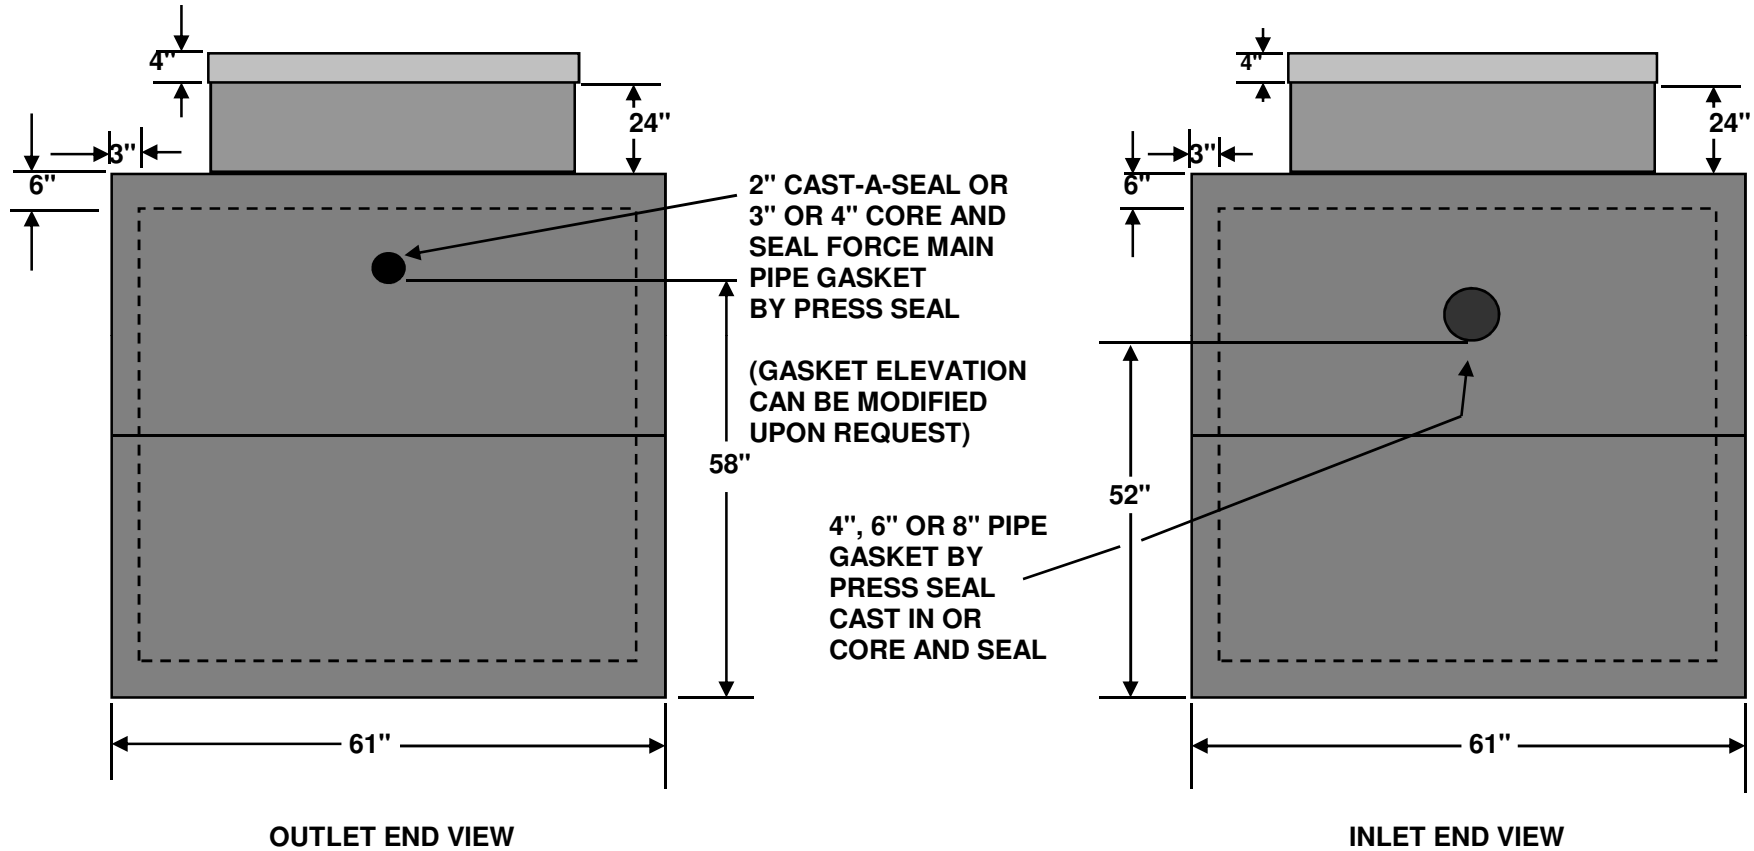

NOT TO SCALE

STRUCTURE WEIGHT 8991 LBS.

RC2192008