


MCCREARY CONCRETE PRODUCTS, INC.  
 RUSHVILLE AND CARMEL, INDIANA  
 765-932-3058 OR 317-844-5157



1500 GALLON RESIDENTIAL PRESBY SYSTEM  
 SEPTIC TANK - DOSE TANK COMBINATION

24" DIAMETER POLY COMPOSITE RISER CAST IN,  
 STAINLESS STEEL TAMPER PROOF SCREWS &  
 24" DIAMETER FIBERGLASS GASKETED LID

LIQUID TIGHT CORD  
 CONNECTORS, WIRE  
 LEADS & CAST IN  
 CONDUIT

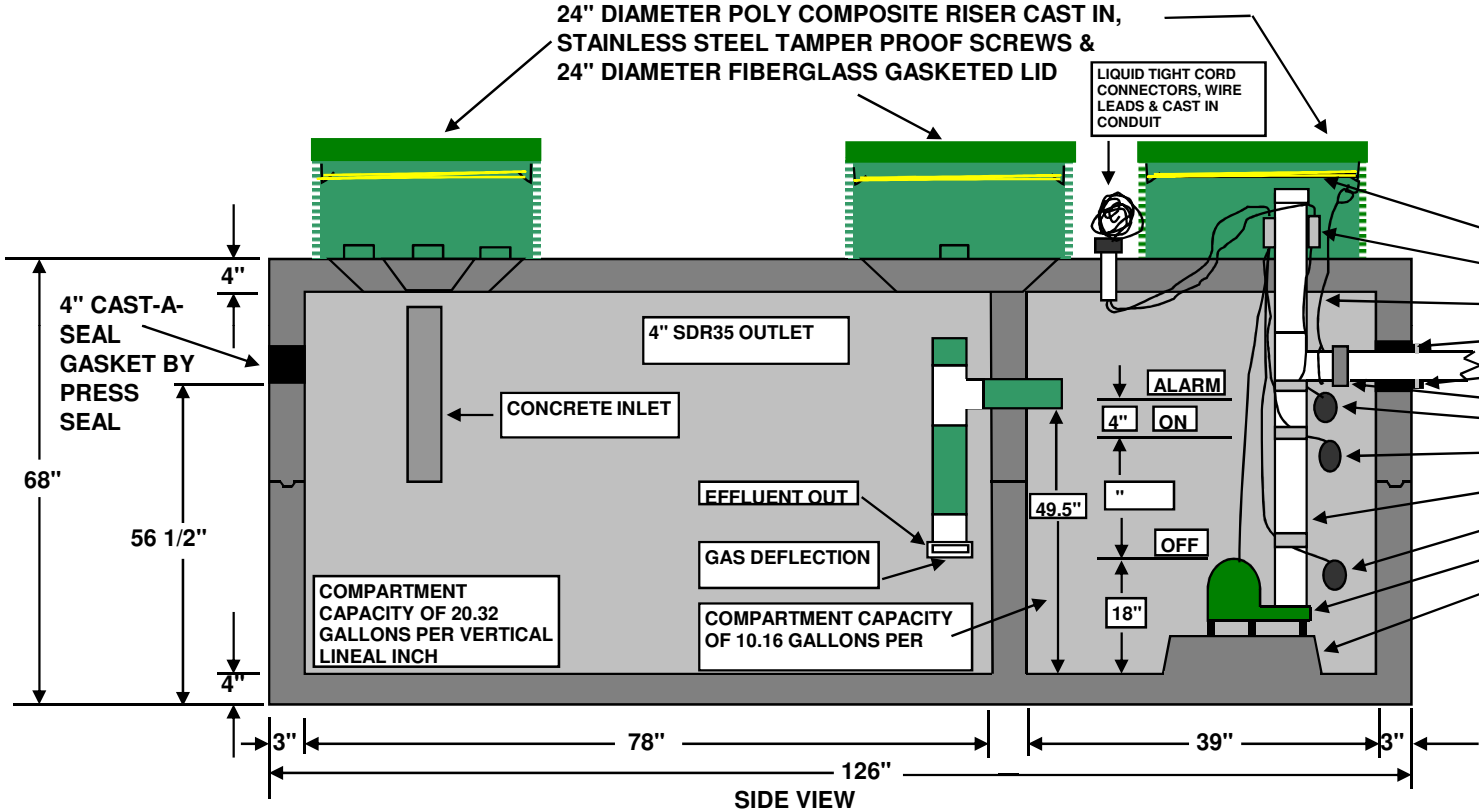

- SAFETY NETTING & HARDWARE
- WEATHER PROOF JUNCTION BOXES
- STAINLESS PUMP LIFT OUT CABLE
- STAINLESS STEEL PIPE CLAMP
- 2" CAST-A-SEAL PIPE GASKET
- SCH80 O-RING TYPE TRUE UNION
- ALARM SENSOR FLOAT
- ON CONTROL FLOAT
- 2" SCH40 PIPING ASSEMBLY
- OFF CONTROL FLOAT
- EFFLUENT PUMP
- 6" HT. MONOLITHIC PUMP PAD

NOT TO SCALE

STRUCTURE WEIGHT 12555 LBS.


RC442008

MCCREARY CONCRETE PRODUCTS, INC.  
RUSHVILLE AND CARMEL, INDIANA  
765-932-3058 OR 317-844-5157



1500 GALLON RESIDENTIAL PRESBY SYSTEM  
SEPTIC TANK - DOSE TANK COMBINATION

TOP VIEW

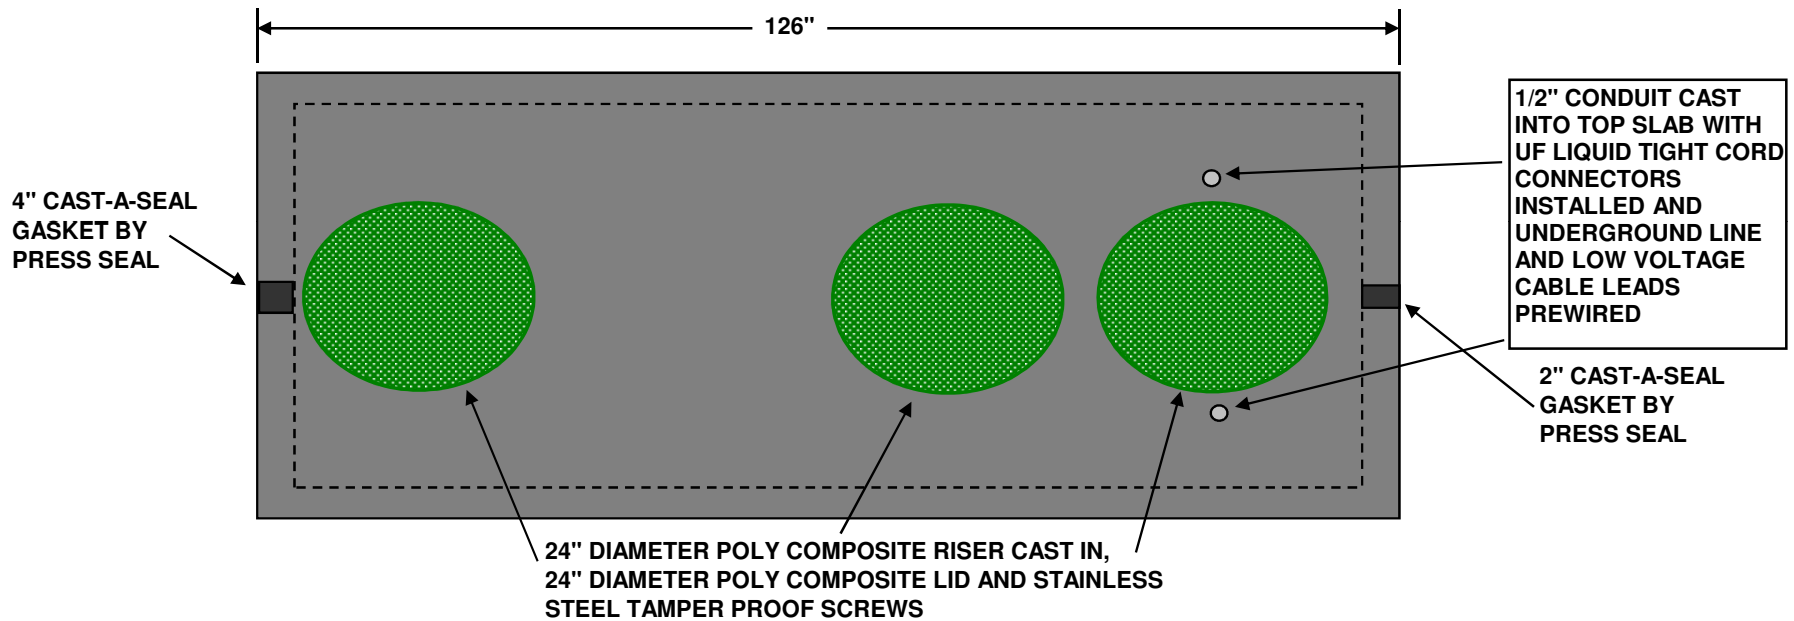

NOT TO SCALE

STRUCTURE WEIGHT 12555 LBS.


RC442008

MCCREARY CONCRETE PRODUCTS, INC.  
RUSHVILLE AND CARMEL, INDIANA  
765-932-3058 OR 317-844-5157




1500 GALLON RESIDENTIAL PRESBY SYSTEM  
SEPTIC TANK - DOSE TANK COMBINATION

OUTLET END

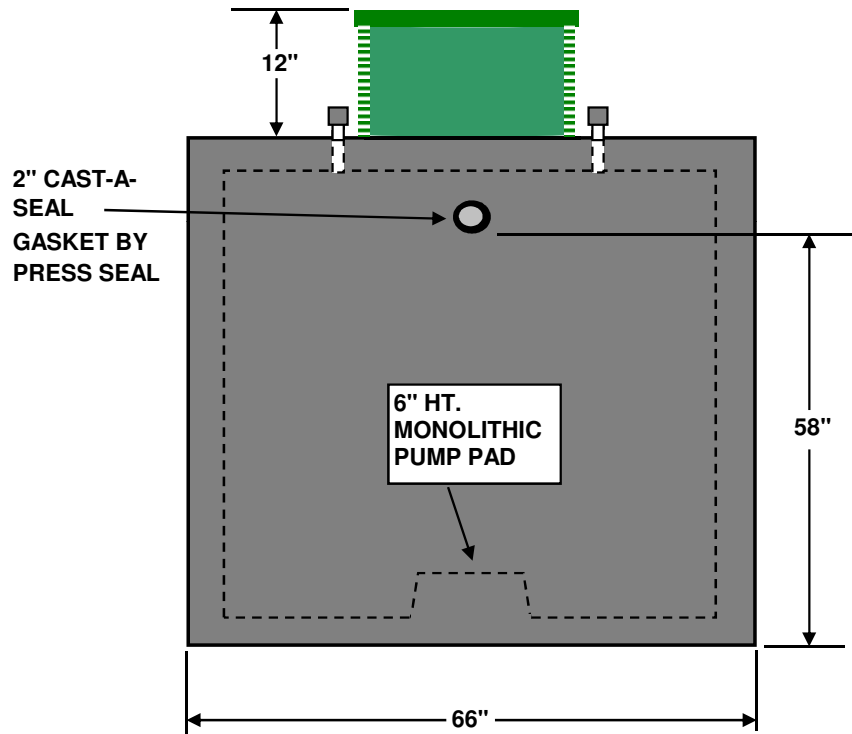

INLET END

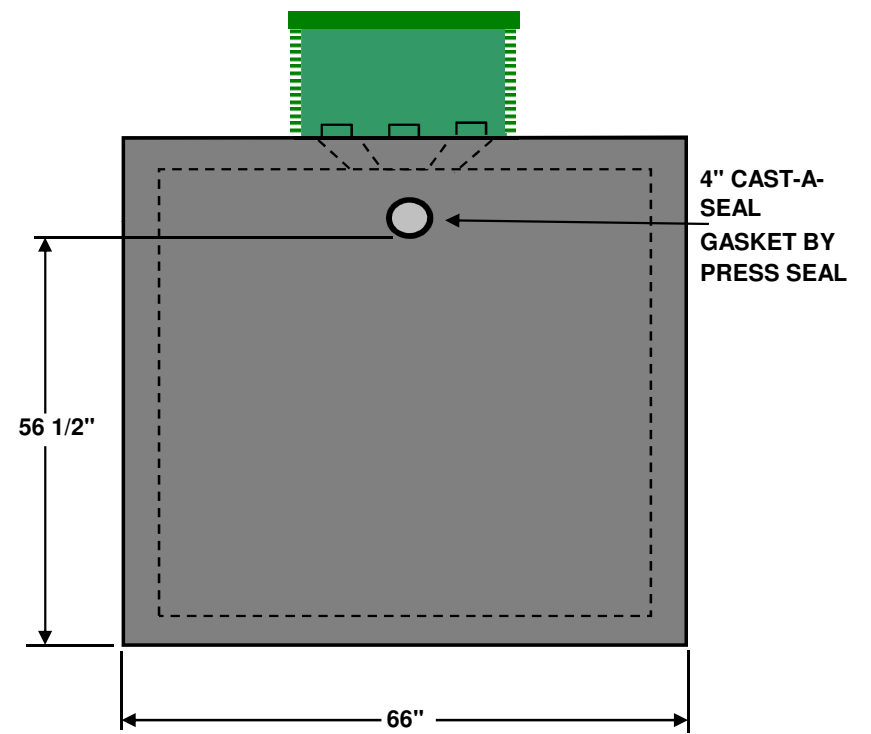

NOT TO SCALE

STRUCTURE WEIGHT 12555 LBS.

RC442008