


MCCREARY CONCRETE PRODUCTS, INC.
RUSHVILLE & CARMEL, INDIANA
765-932-3058 OR 317-844-5157

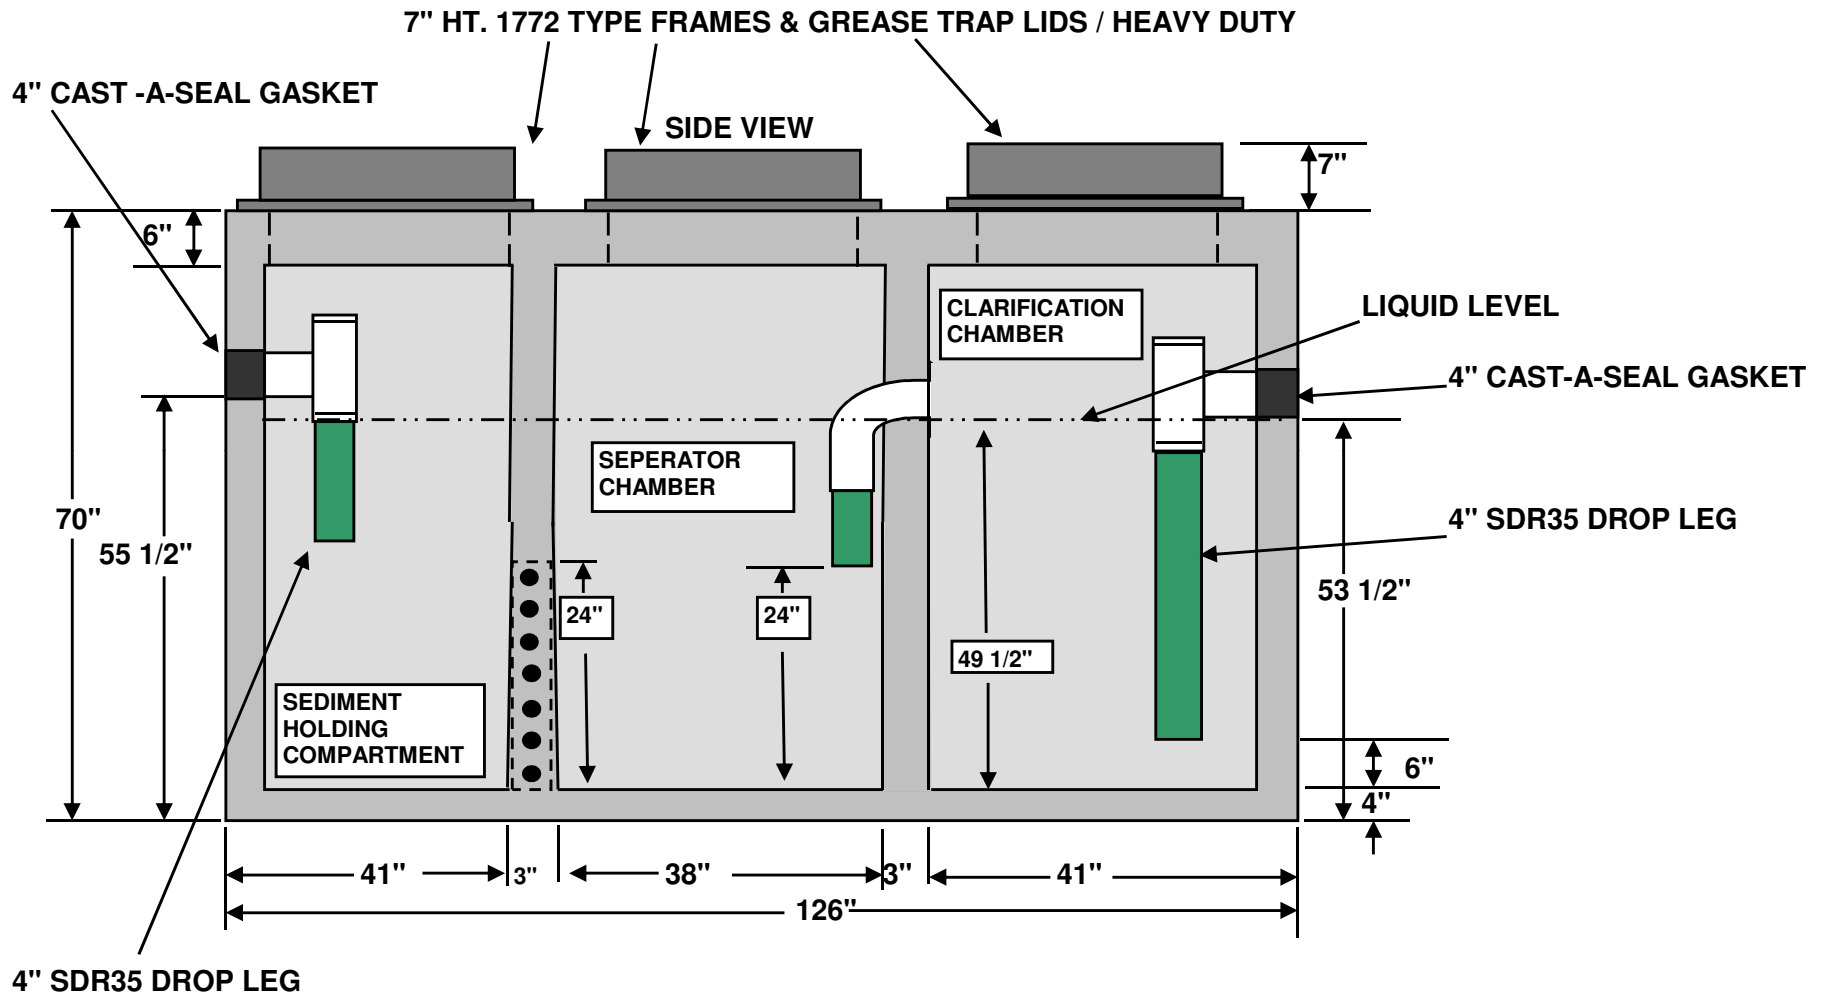

1500 GALLON COMMERCIAL GREASE/OIL/SEDIMENT
INTERCEPTOR H2O LOAD BEARING 2-COMPARTMENT
3-COMPARTMENT






NOT TO SCALE

STRUCTURE WEIGHT 14527 LBS.

DCS392009

TOP VIEW

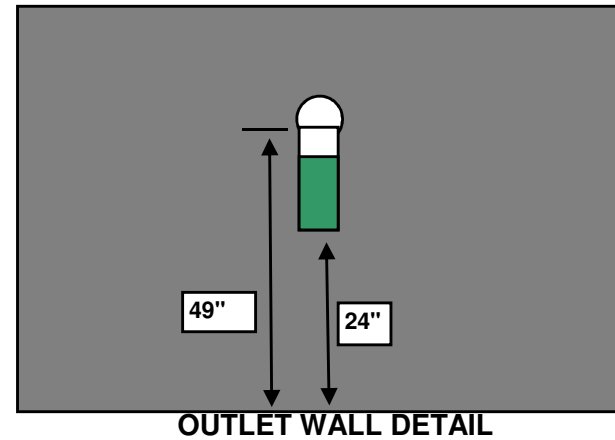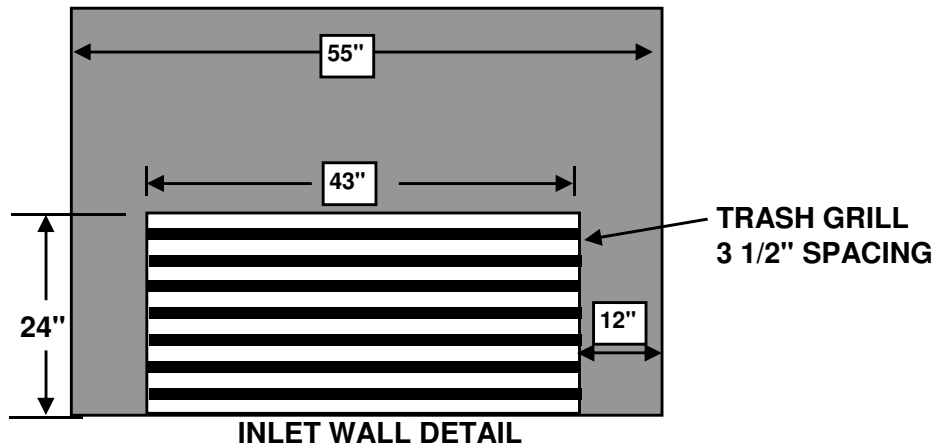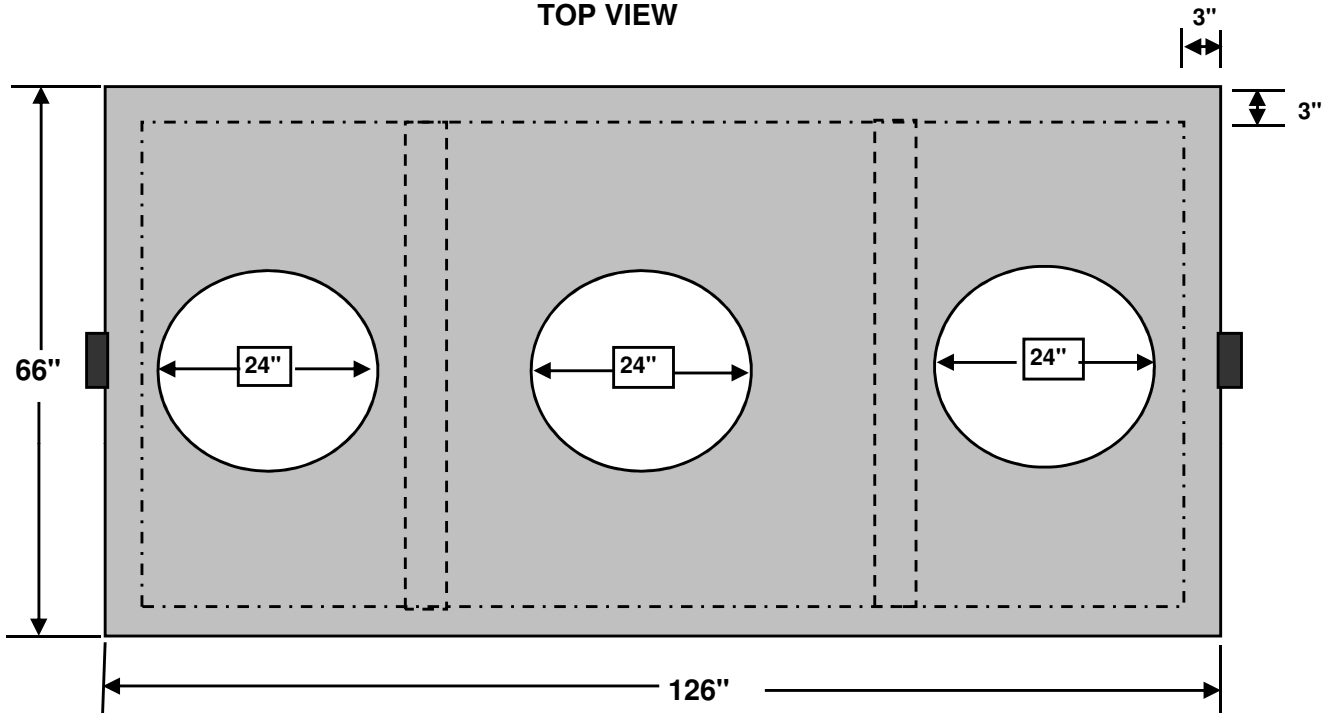

NOT TO SCALE

STRUCTURE WEIGHT 14527 LBS.

DCS392009