


MCCREARY CONCRETE PRODUCTS, INC.  
RUSHVILLE AND CARMEL, INDIANA  
765-932-3058 OR 317-844-5157



1500 COMMERCIAL METER VAULT (LOW PROFILE)

USF FABRICATION 30" X 30" ALUMINUM HATCH COVER, 300 PSF PEDESTRIAN LOADING, LOCK STAPLE, BITUMINOUS FRAME PAINT COATING, SLAMLOCK, RECESSED FLUSH DROP HANDLE, STAINLESS STEEL HARDWARE AND HINGES

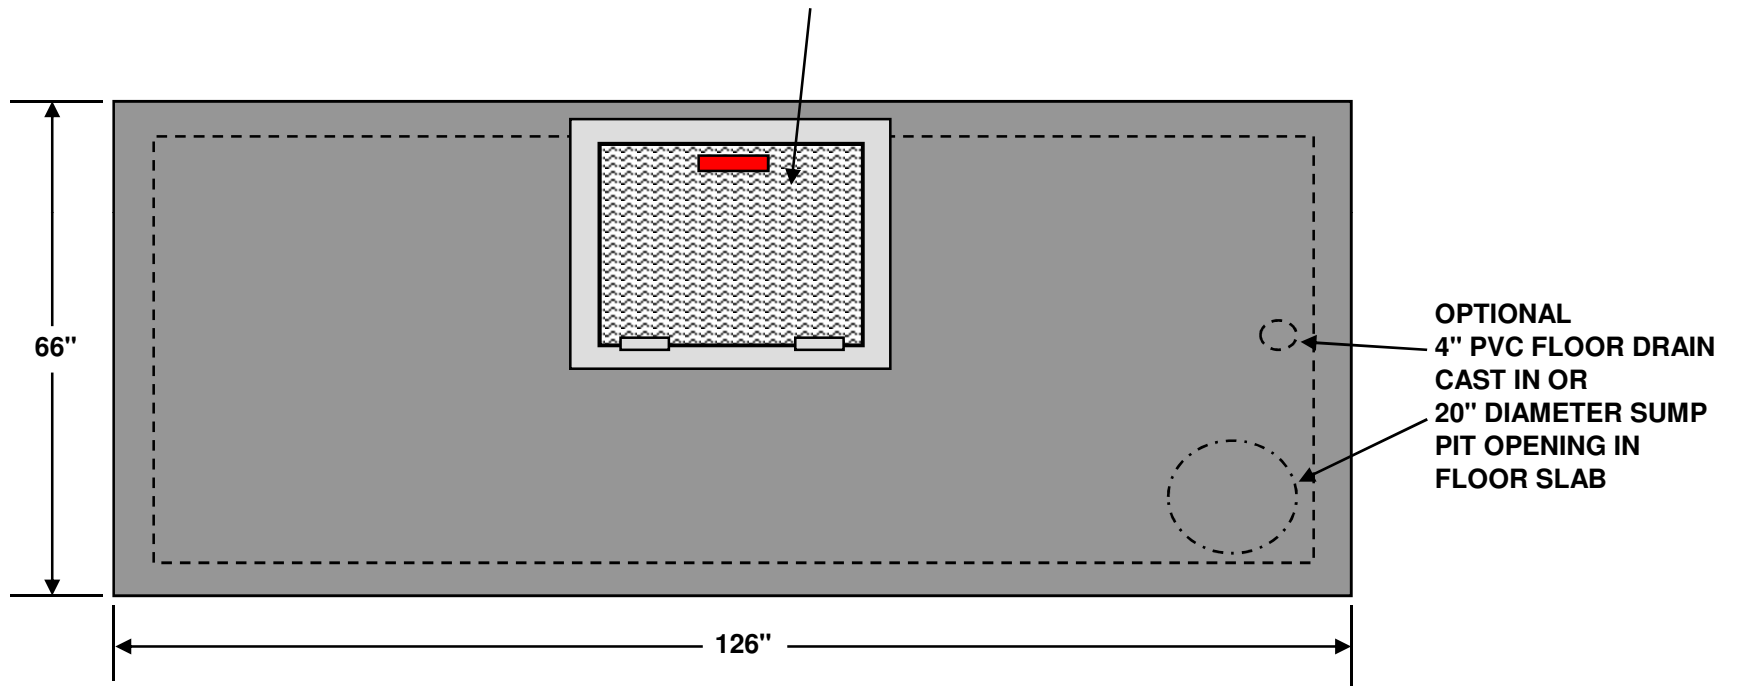

TOP VIEW

NOT TO SCALE


STRUCTURE WEIGHT 11583 LBS.

RC2222008

MCCREARY CONCRETE PRODUCTS, INC.  
RUSHVILLE AND CARMEL, INDIANA  
765-932-3058 OR 317-844-5157



1500 COMMERCIAL METER VAULT (LOW PROFILE)

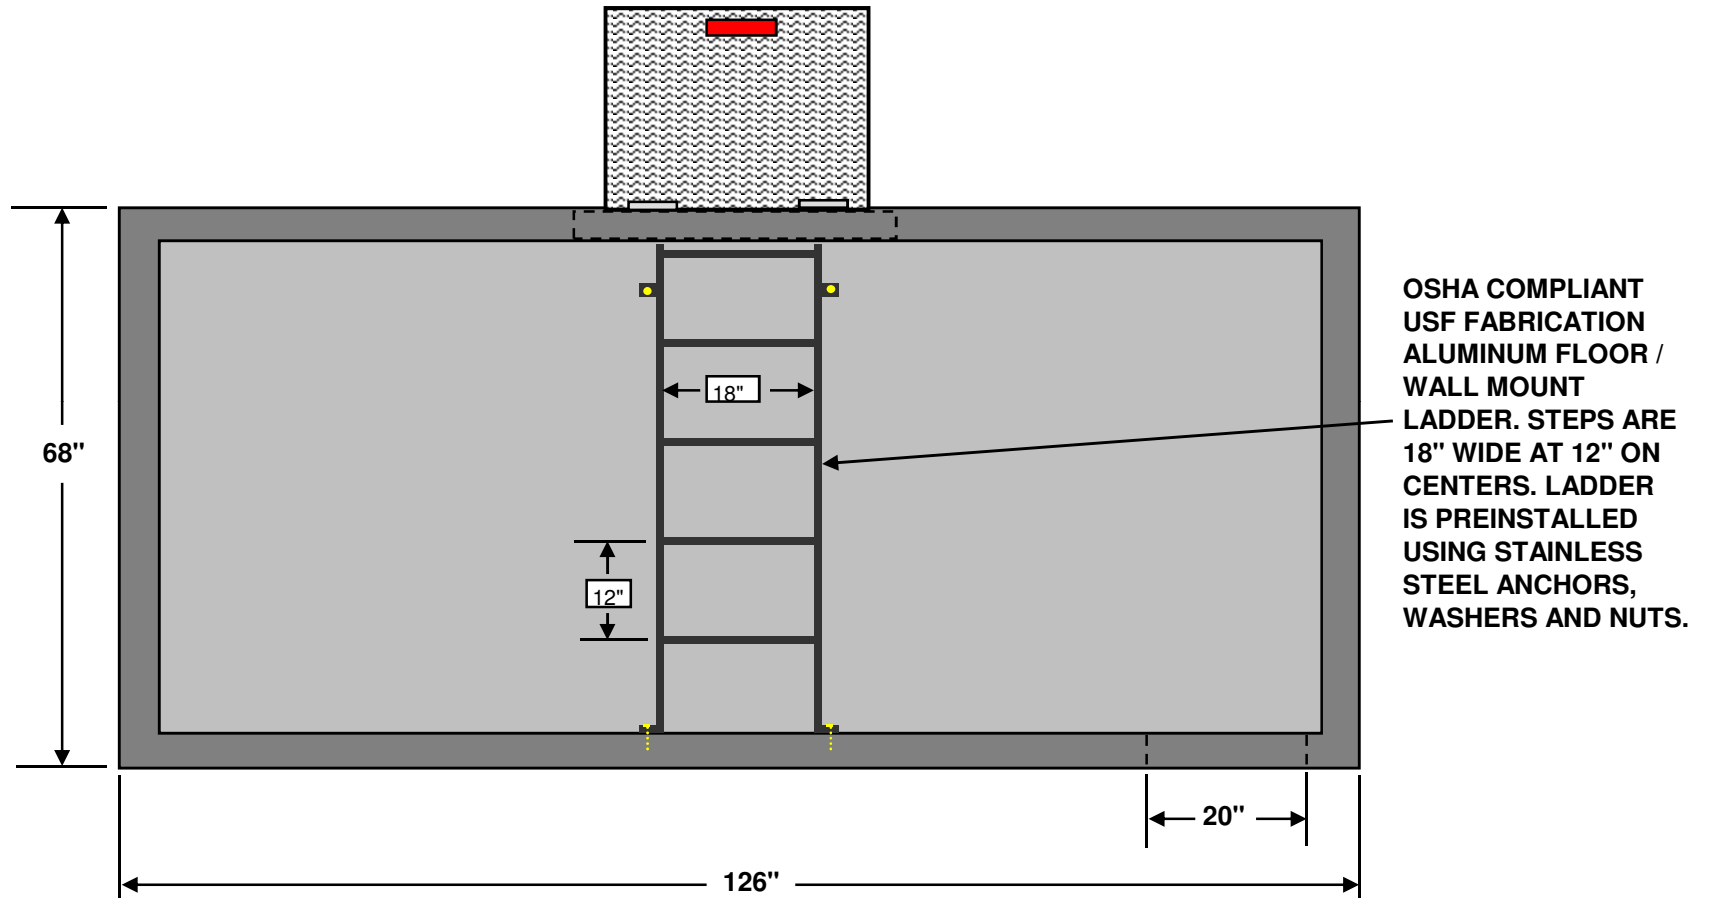

SIDE VIEW CUT AWAY

NOT TO SCALE

STRUCTURE WEIGHT 11583 LBS.


RC2222008

MCCREARY CONCRETE PRODUCTS, INC.  
RUSHVILLE AND CARMEL, INDIANA  
765-932-3058 OR 317-844-5157



1500 COMMERCIAL METER VAULT (LOW PROFILE)

END VIEWS

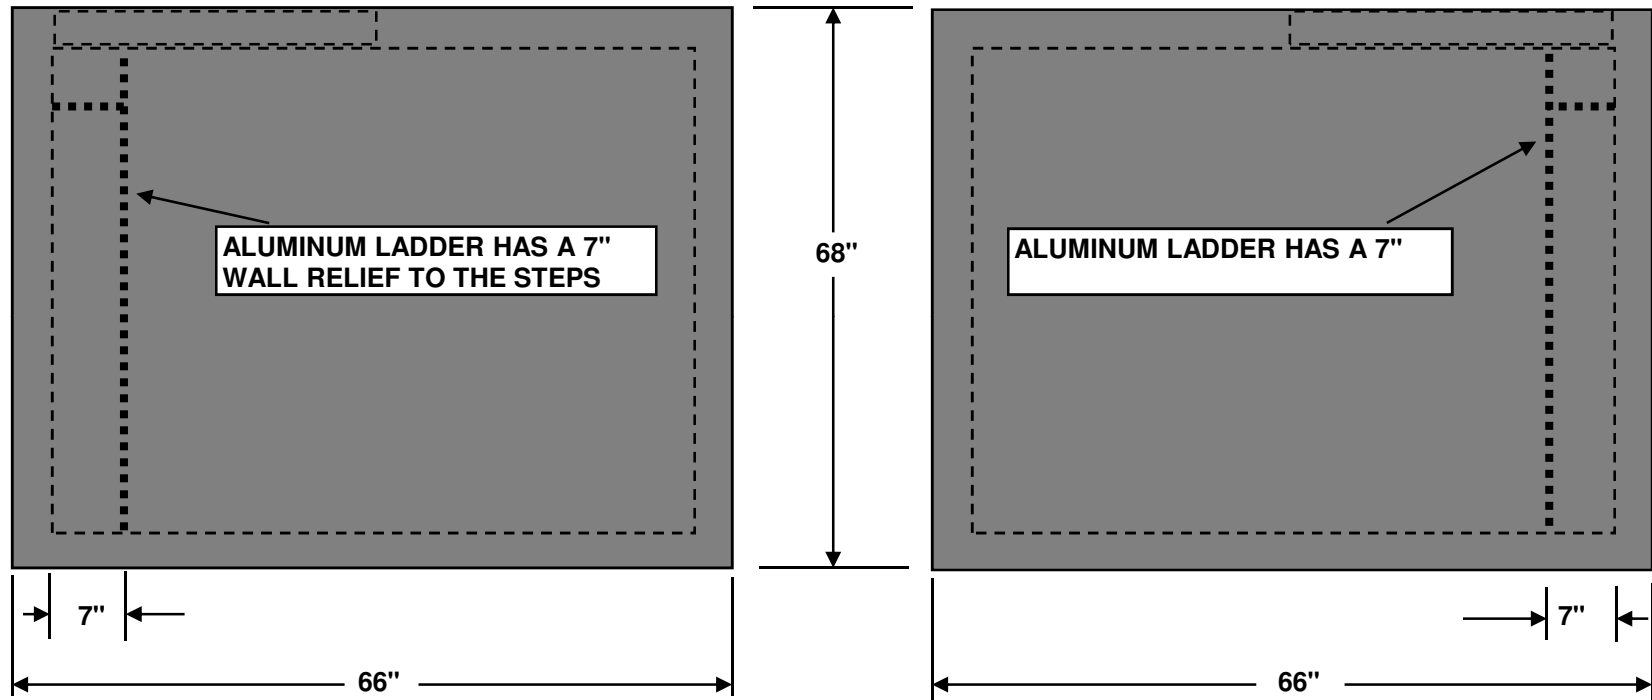

END OR SIDEWALL OPENINGS CAN BE CORED PRIOR TO SHIPMENT FOR AN ADDITIONAL CHARGE. H2O LOAD BEARING TOPS, GRADE ADJUSTING RINGS, LARGER HATCH COVERS AND OTHER MODIFICATIONS CAN BE MADE PER JOB REQUIREMENTS.

NOT TO SCALE

STRUCTURE WEIGHT 11583 LBS.

RC2222008