


MCCREARY CONCRETE PRODUCTS, INC.
 RUSHVILLE & CARMEL, INDIANA
 765-932-3058 OR 317-844-5157

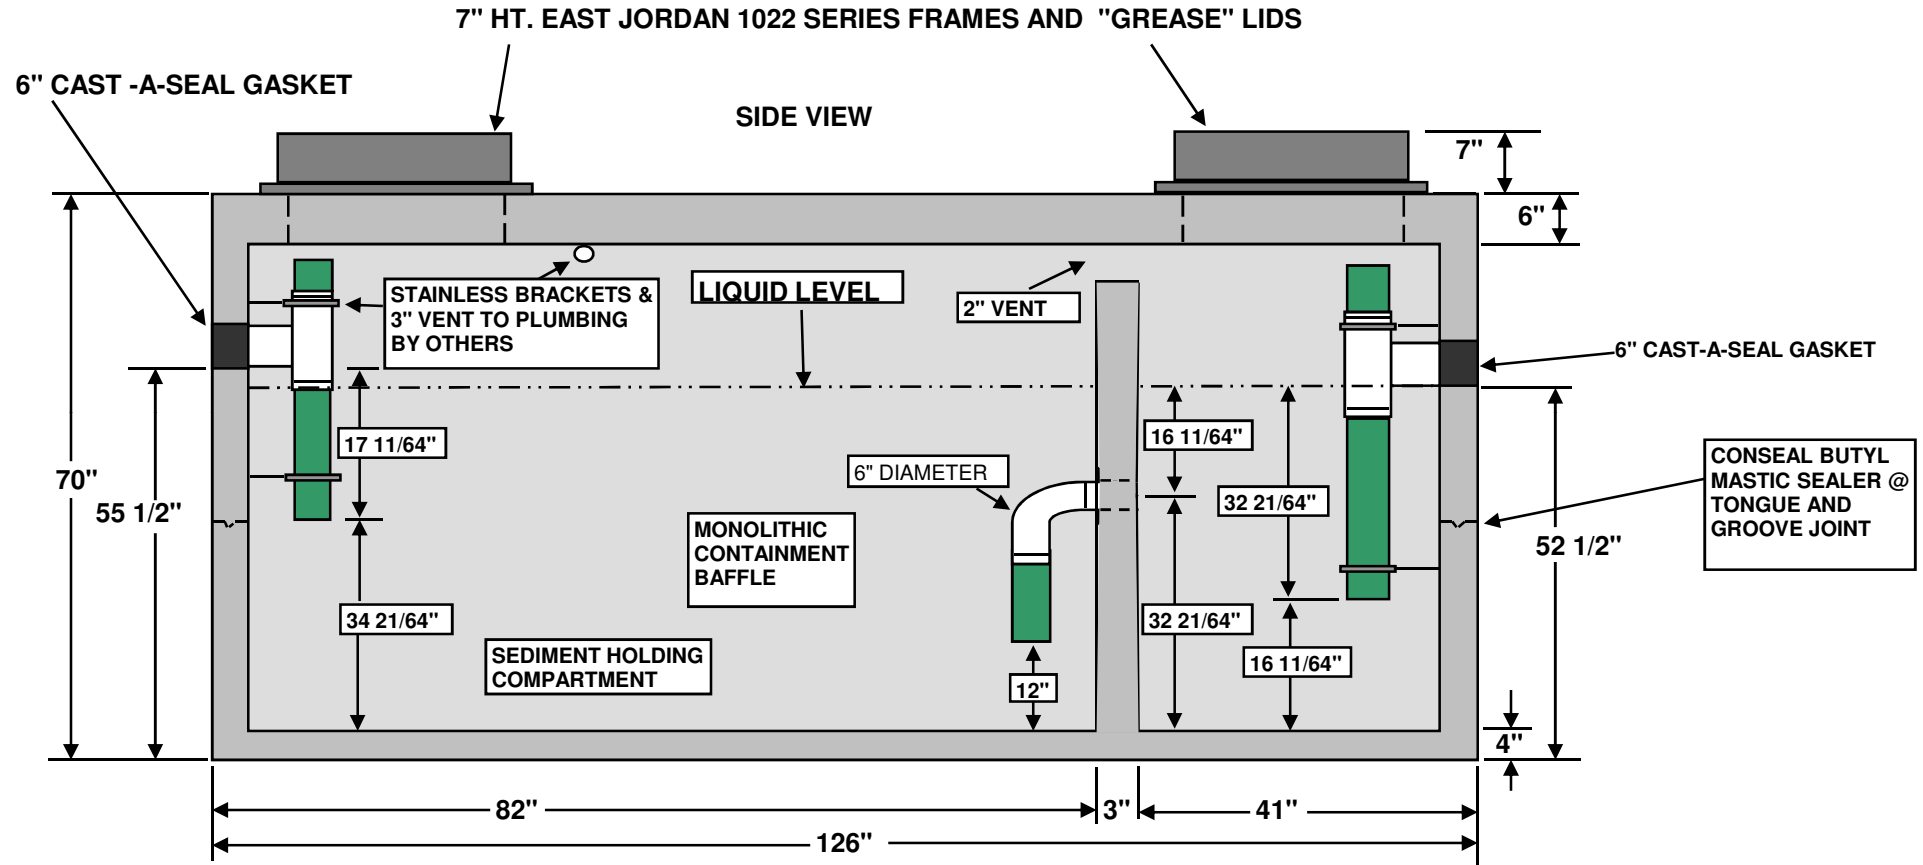

1500 GALLON COMMERCIAL GREASE/OIL/SEDIMENT
 INTERCEPTOR H-20 LOAD BEARING
 2 - COMPARTMENT CONSTRUCTION RECLAIM TANK
 VICTORY LANE QUICK LUBE BLOOMINGTON, IN



NOT TO SCALE

STRUCTURE WEIGHT 13527 LBS.


DCS782008 REV.

MCCREARY CONCRETE PRODUCTS, INC.
RUSHVILLE & CARMEL, INDIANA
765-932-3058 OR 317-844-5157



1500 GALLON COMMERCIAL GREASE/OIL/SEDIMENT
INTERCEPTOR H-20 LOAD BEARIING
2 - COMPARTMENT CONSTRUCTION RECLAIM TANK
VICTORY LANE QUICK LUBE BLOOMINGTON, IN

TOP VIEW

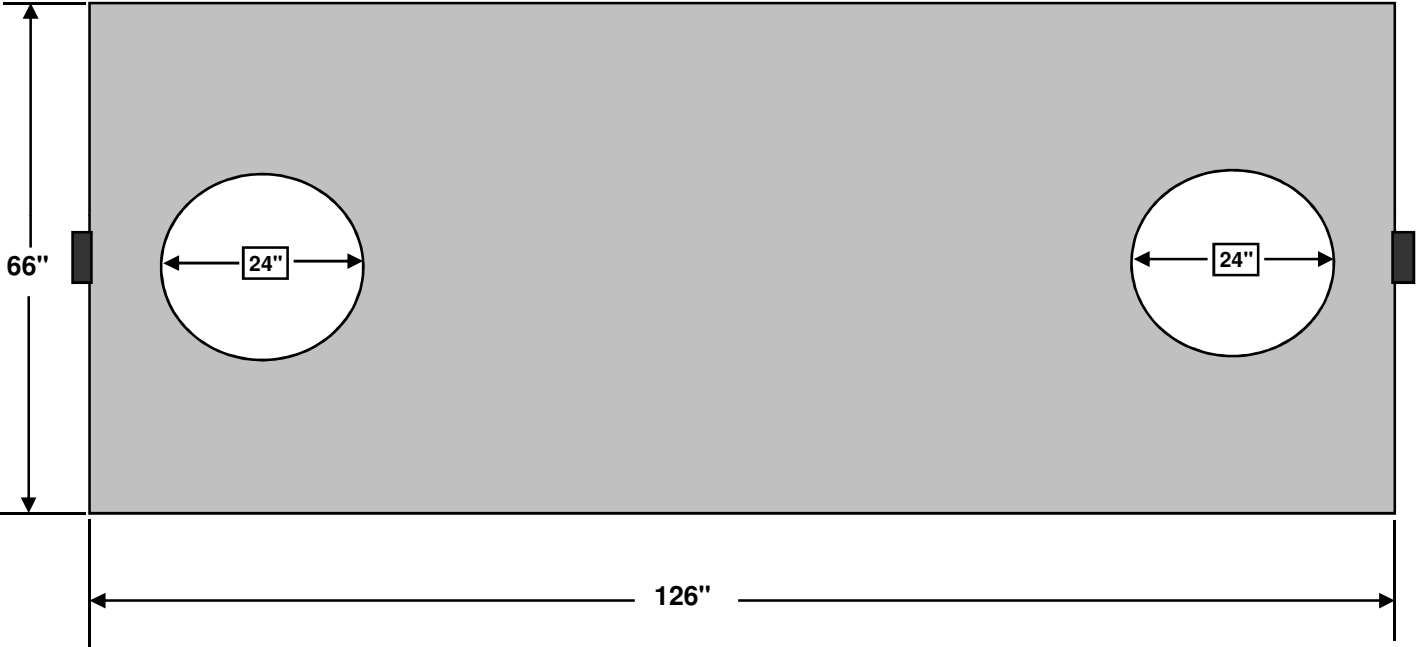

NOT TO SCALE

STRUCTURE WEIGHT 13527 LBS.

DCS782008 REV.