


MCCREARY CONCRETE PRODUCTS, INC.
RUSHVILLE AND CARMEL, INDIANA
765-932-3058 OR 317-844-5157

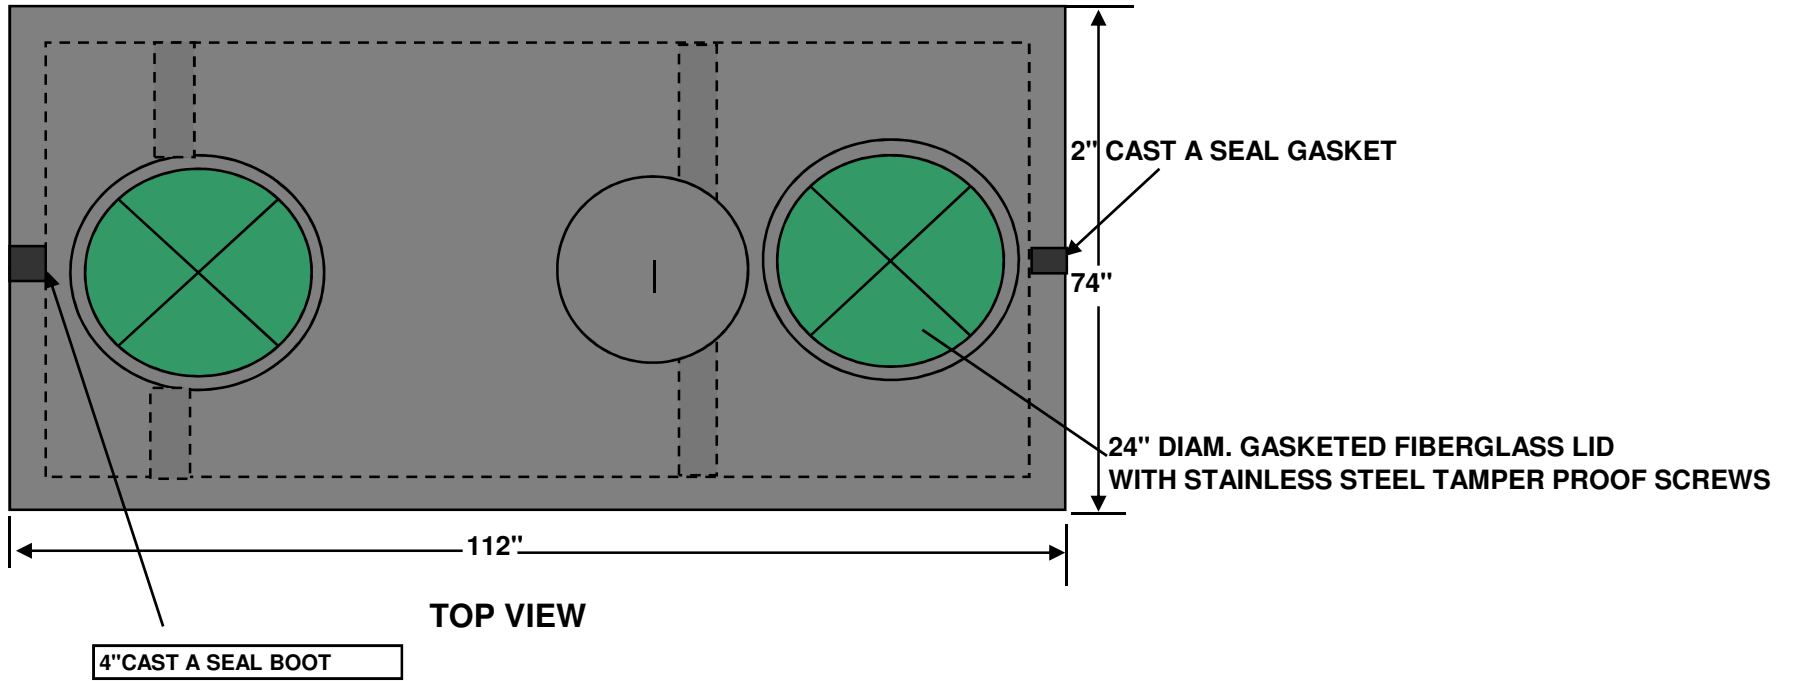

2000 GALLON RESIDENTIAL PRESBY SYSTEM DOSE TANK



NOT TO SCALE

STRUCTURE WEIGHT 15899 LBS.


DCS07242007

MCCREARY CONCRETE PRODUCTS, INC.
 RUSHVILLE AND CARMEL, INDIANA
 765-932-3058 OR 317-844-5157



2000 GALLON RESIDENTIAL PRESBY SYSTEM DOSE TANK

16" HT X 24" DIAM. POLY COMPOSITE RISER CAST IN,
 STAINLESS STEEL TAMPER PROOF SCREWS &
 24" DIAMETER FIBERGLASS GASKETED LID

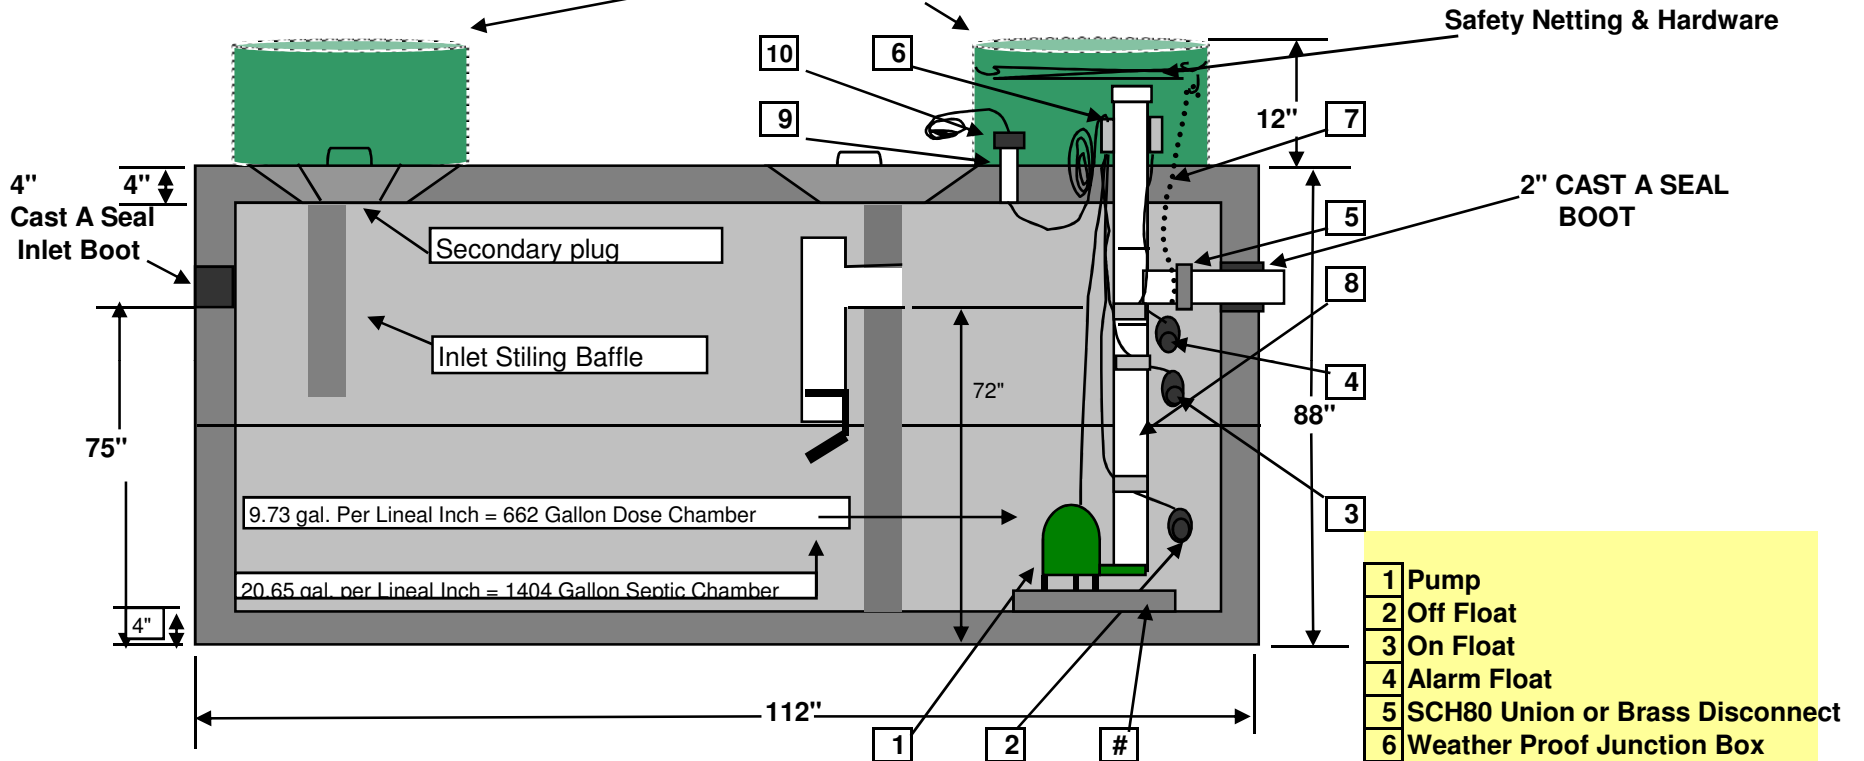

SIDE VIEW CUT AWAY

NOT TO SCALE


STRUCTURE WEIGHT 15899 LBS.

DCS07242007

MCCREARY CONCRETE PRODUCTS, INC.
RUSHVILLE AND CARMEL, INDIANA
765-932-3058 OR 317-844-5157



2000 GALLON RESIDENTIAL PRESBY SYSTEM DOSE TANK

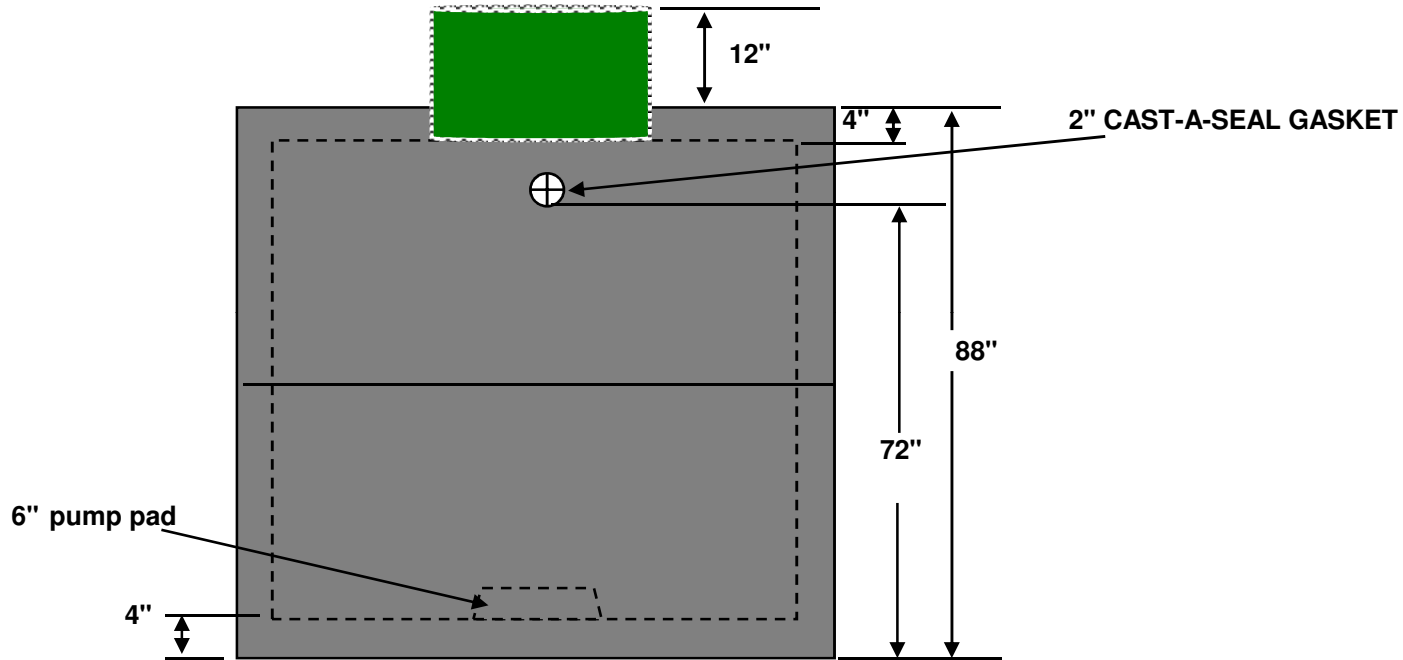

OUTLET END VIEW

NOT TO SCALE

STRUCTURE WEIGHT 15899 LBS.

DCS07242007