


MCCREARY CONCRETE PRODUCTS, INC.  
RUSHVILLE & CARMEL, INDIANA  
765-932-3058 OR 317-844-5157

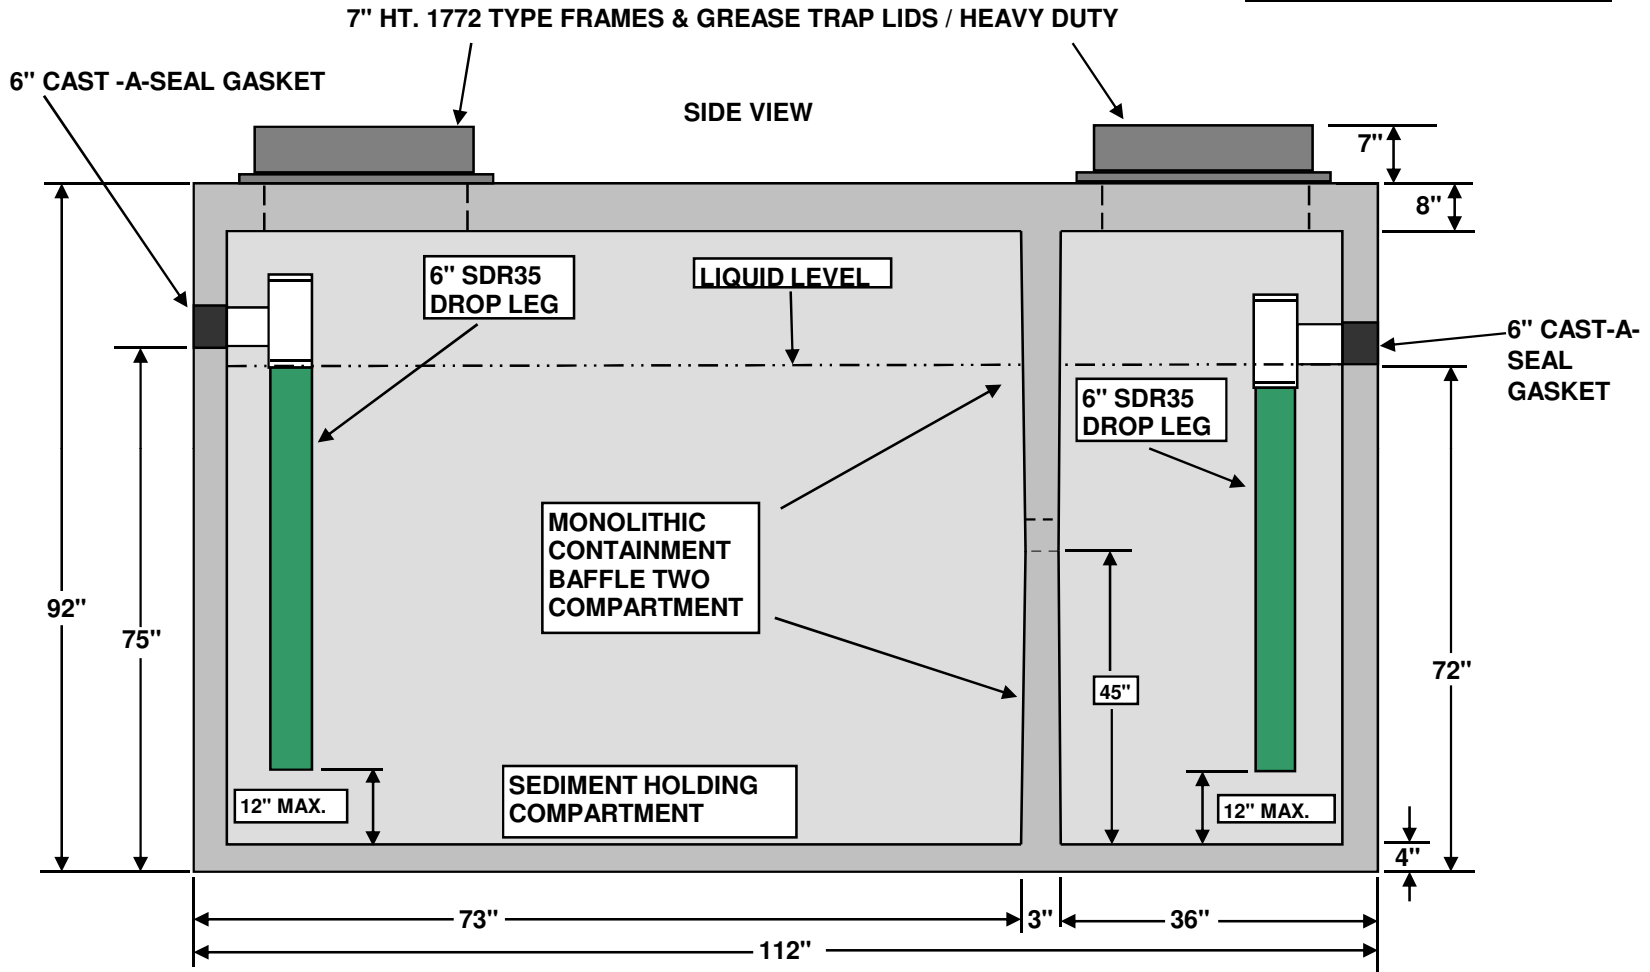

2000 GALLON COMMERCIAL GREASE/OIL/SEDIMENT  
INTERCEPTOR H2O LOAD BEARING  
2 - COMPARTMENT

"LAFAYETTE SPECIFICATION"



NOT TO SCALE

STRUCTURE WEIGHT 18176 LBS.

RC2182009


MCCREARY CONCRETE PRODUCTS, INC.  
RUSHVILLE & CARMEL, INDIANA  
765-932-3058 OR 317-844-5157



2000 GALLON COMMERCIAL GREASE/OIL/SEDIMENT  
INTERCEPTOR H2O LOAD BEARING  
2 - COMPARTMENT

"LAFAYETTE SPECIFICATION"

TOP VIEW

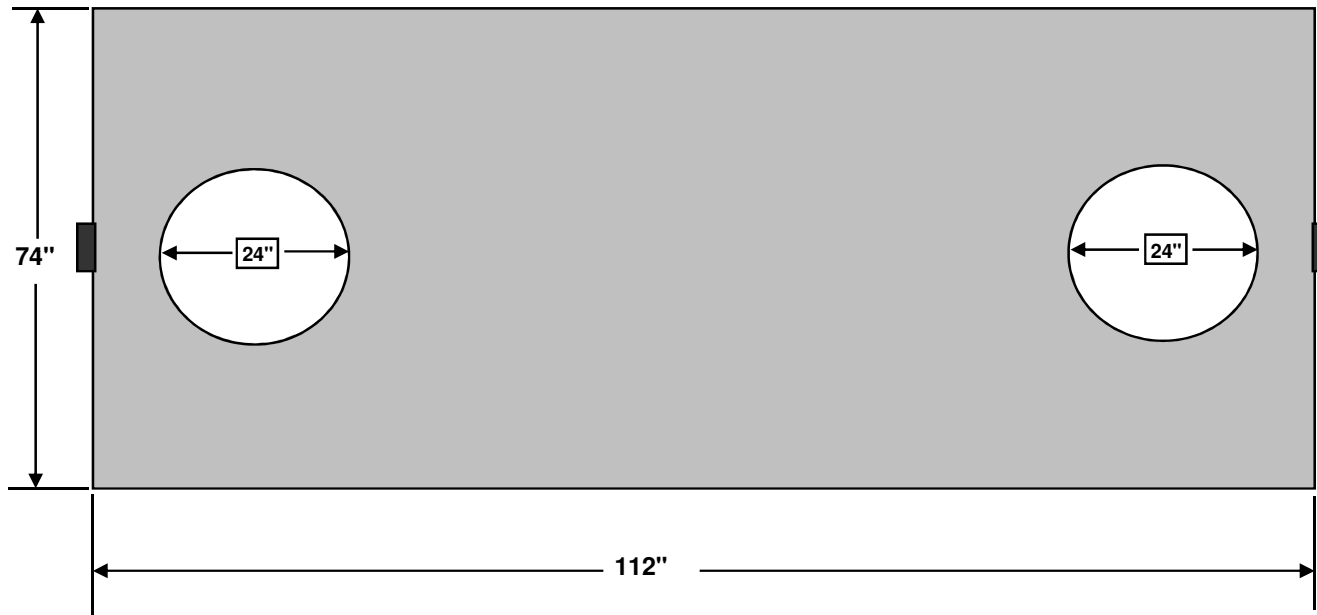

NOT TO SCALE

STRUCTURE WEIGHT 18176 LBS.


RC2182009

MCCREARY CONCRETE PRODUCTS, INC.  
RUSHVILLE & CARMEL, INDIANA  
765-932-3058 OR 317-844-5157



2000 GALLON COMMERCIAL GREASE/OIL/SEDIMENT  
INTERCEPTOR H2O LOAD BEARING  
2 - COMPARTMENT

"LAFAYETTE SPECIFICATION"

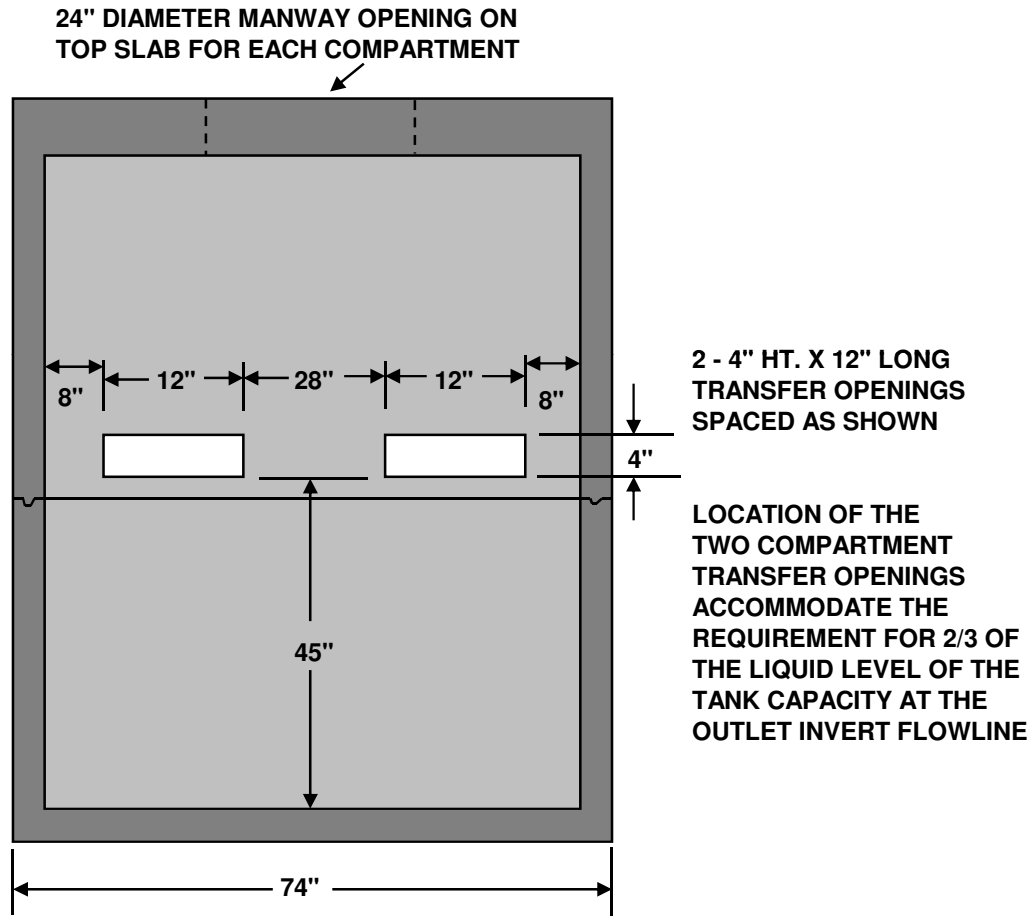

NOT TO SCALE

STRUCTURE WEIGHT 18176 LBS.

RC2182009