


MCCREARY CONCRETE PRODUCTS, INC.
 RUSHVILLE AND CARMEL, INDIANA
 765-932-3058 OR 317-844-5157



48" DIAMETER DUPLEX LIFT STATION
 INDIAN CREEK CHURCH

SIDE VIEW CUT AWAY

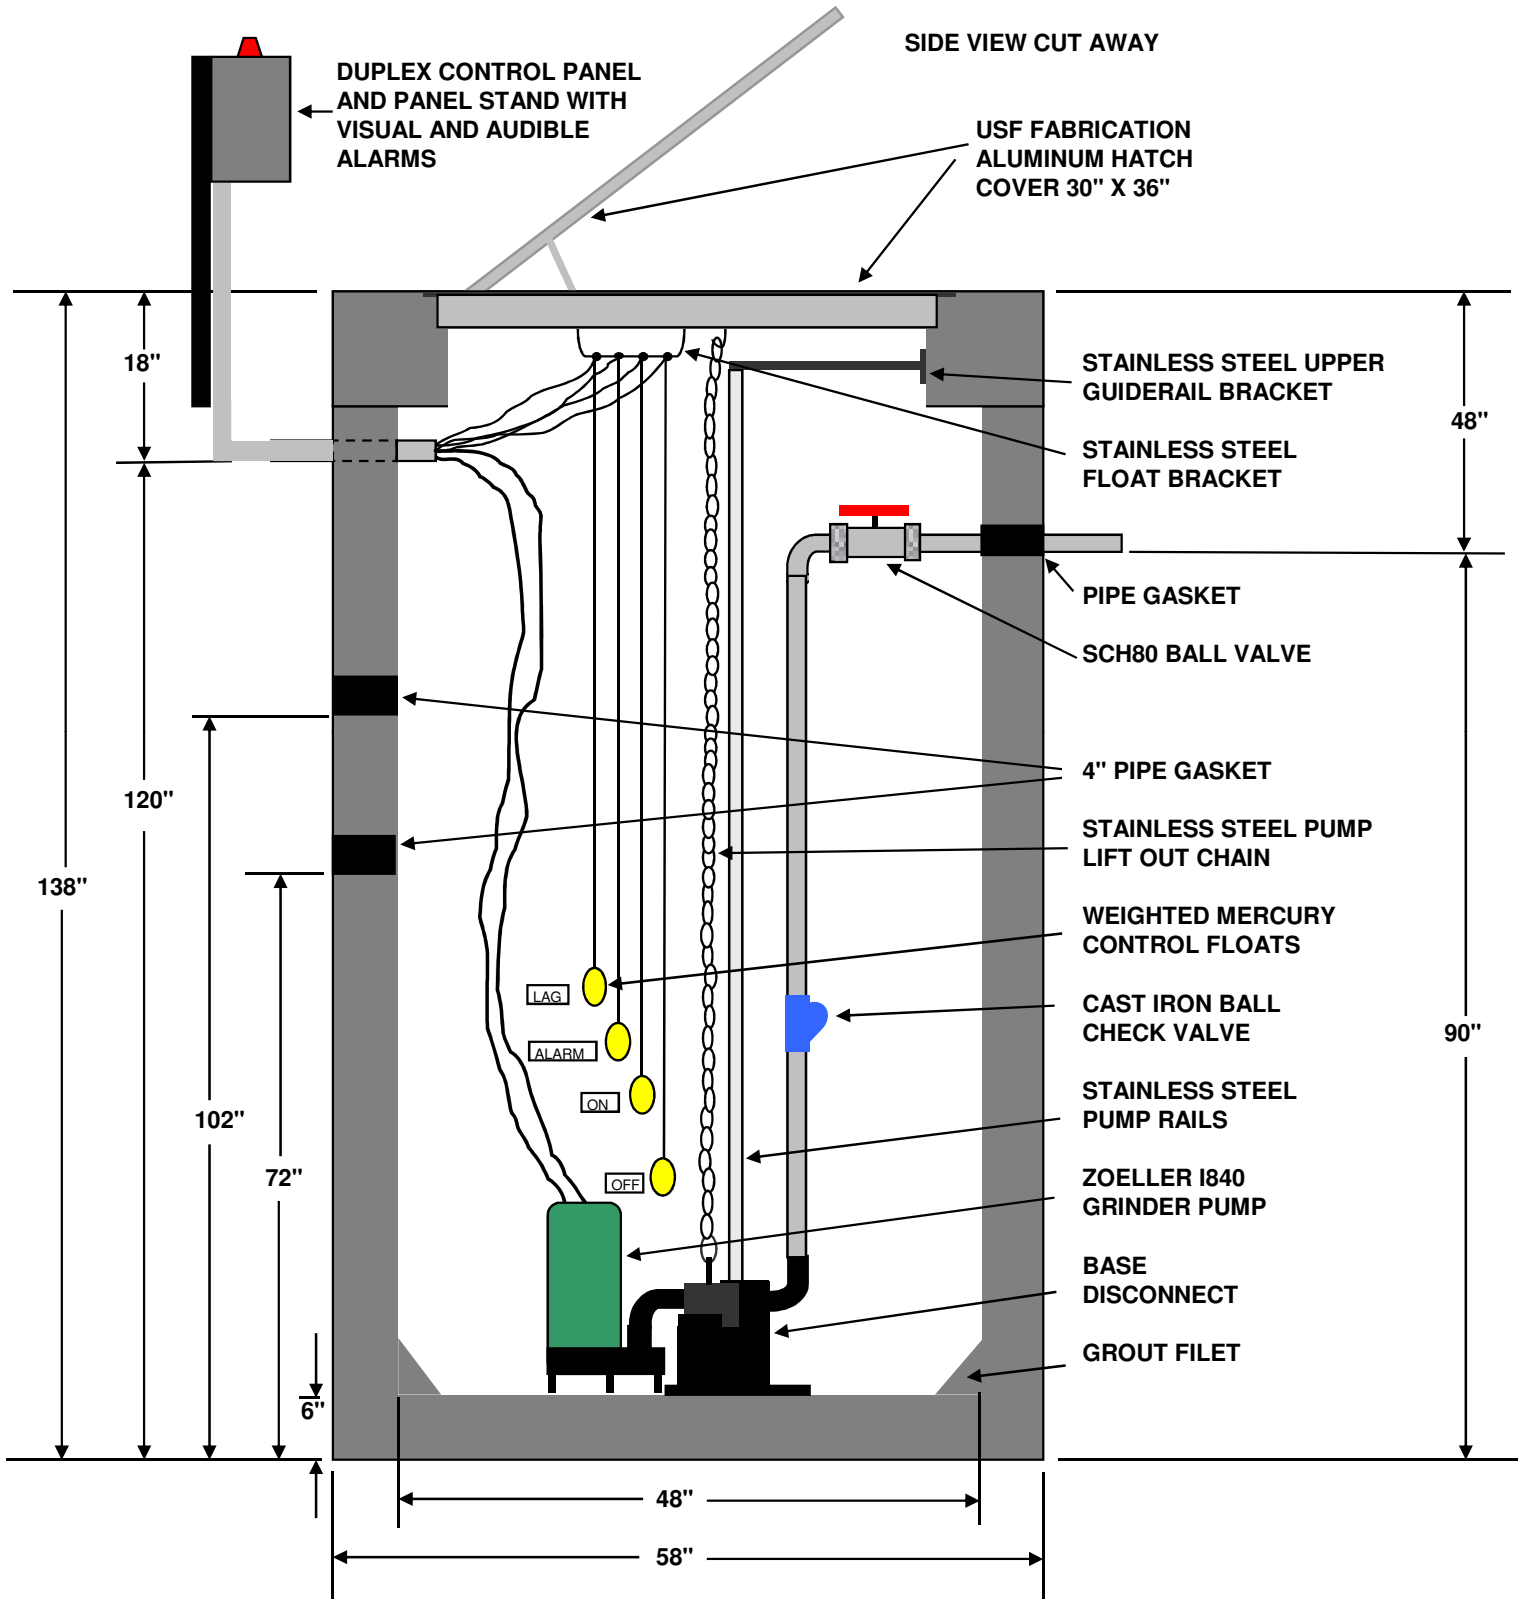


NOT TO SCALE

STRUCTURE WEIGHT VARIES WITH HEIGHT

RC6202008

TOP VIEW NO LID

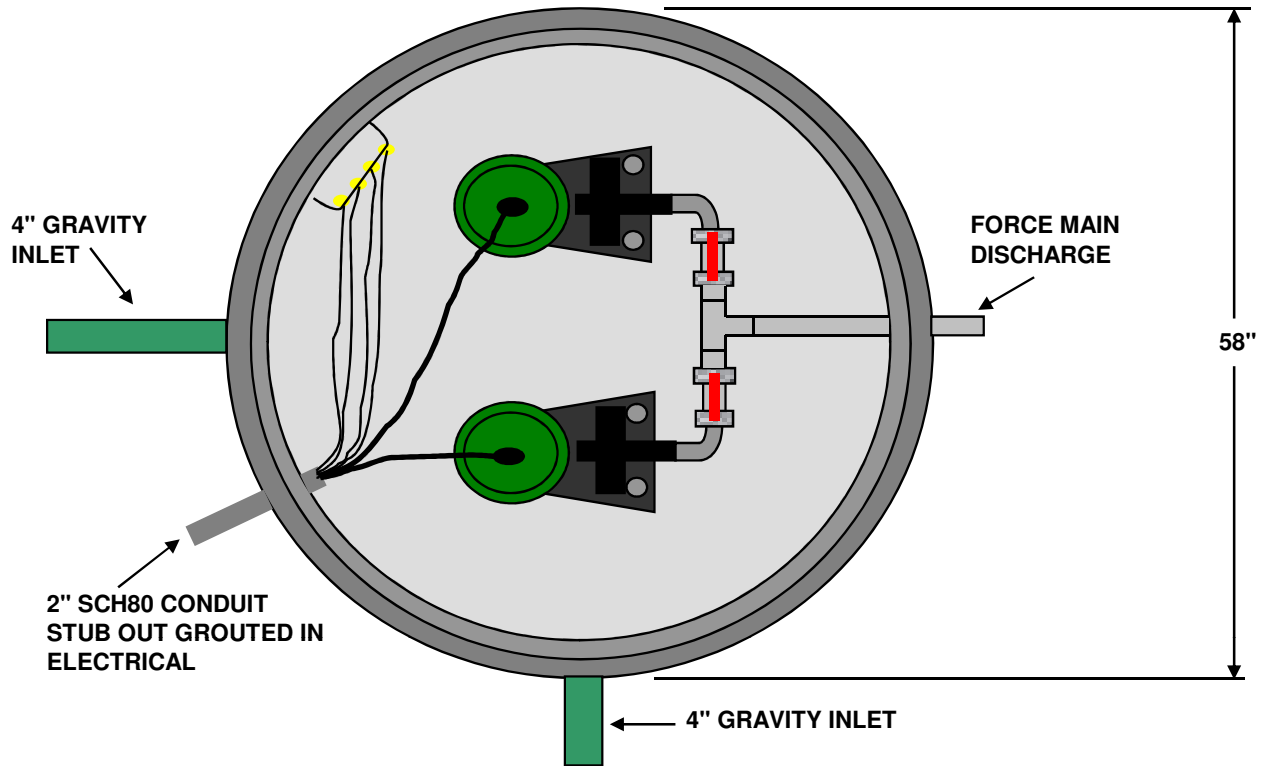

TOP VIEW WITH HATCH COVER

