


MCCREARY CONCRETE PRODUCTS, INC.
 RUSHVILLE AND CARMEL, INDIANA
 765-932-3058 OR 317-844-5157

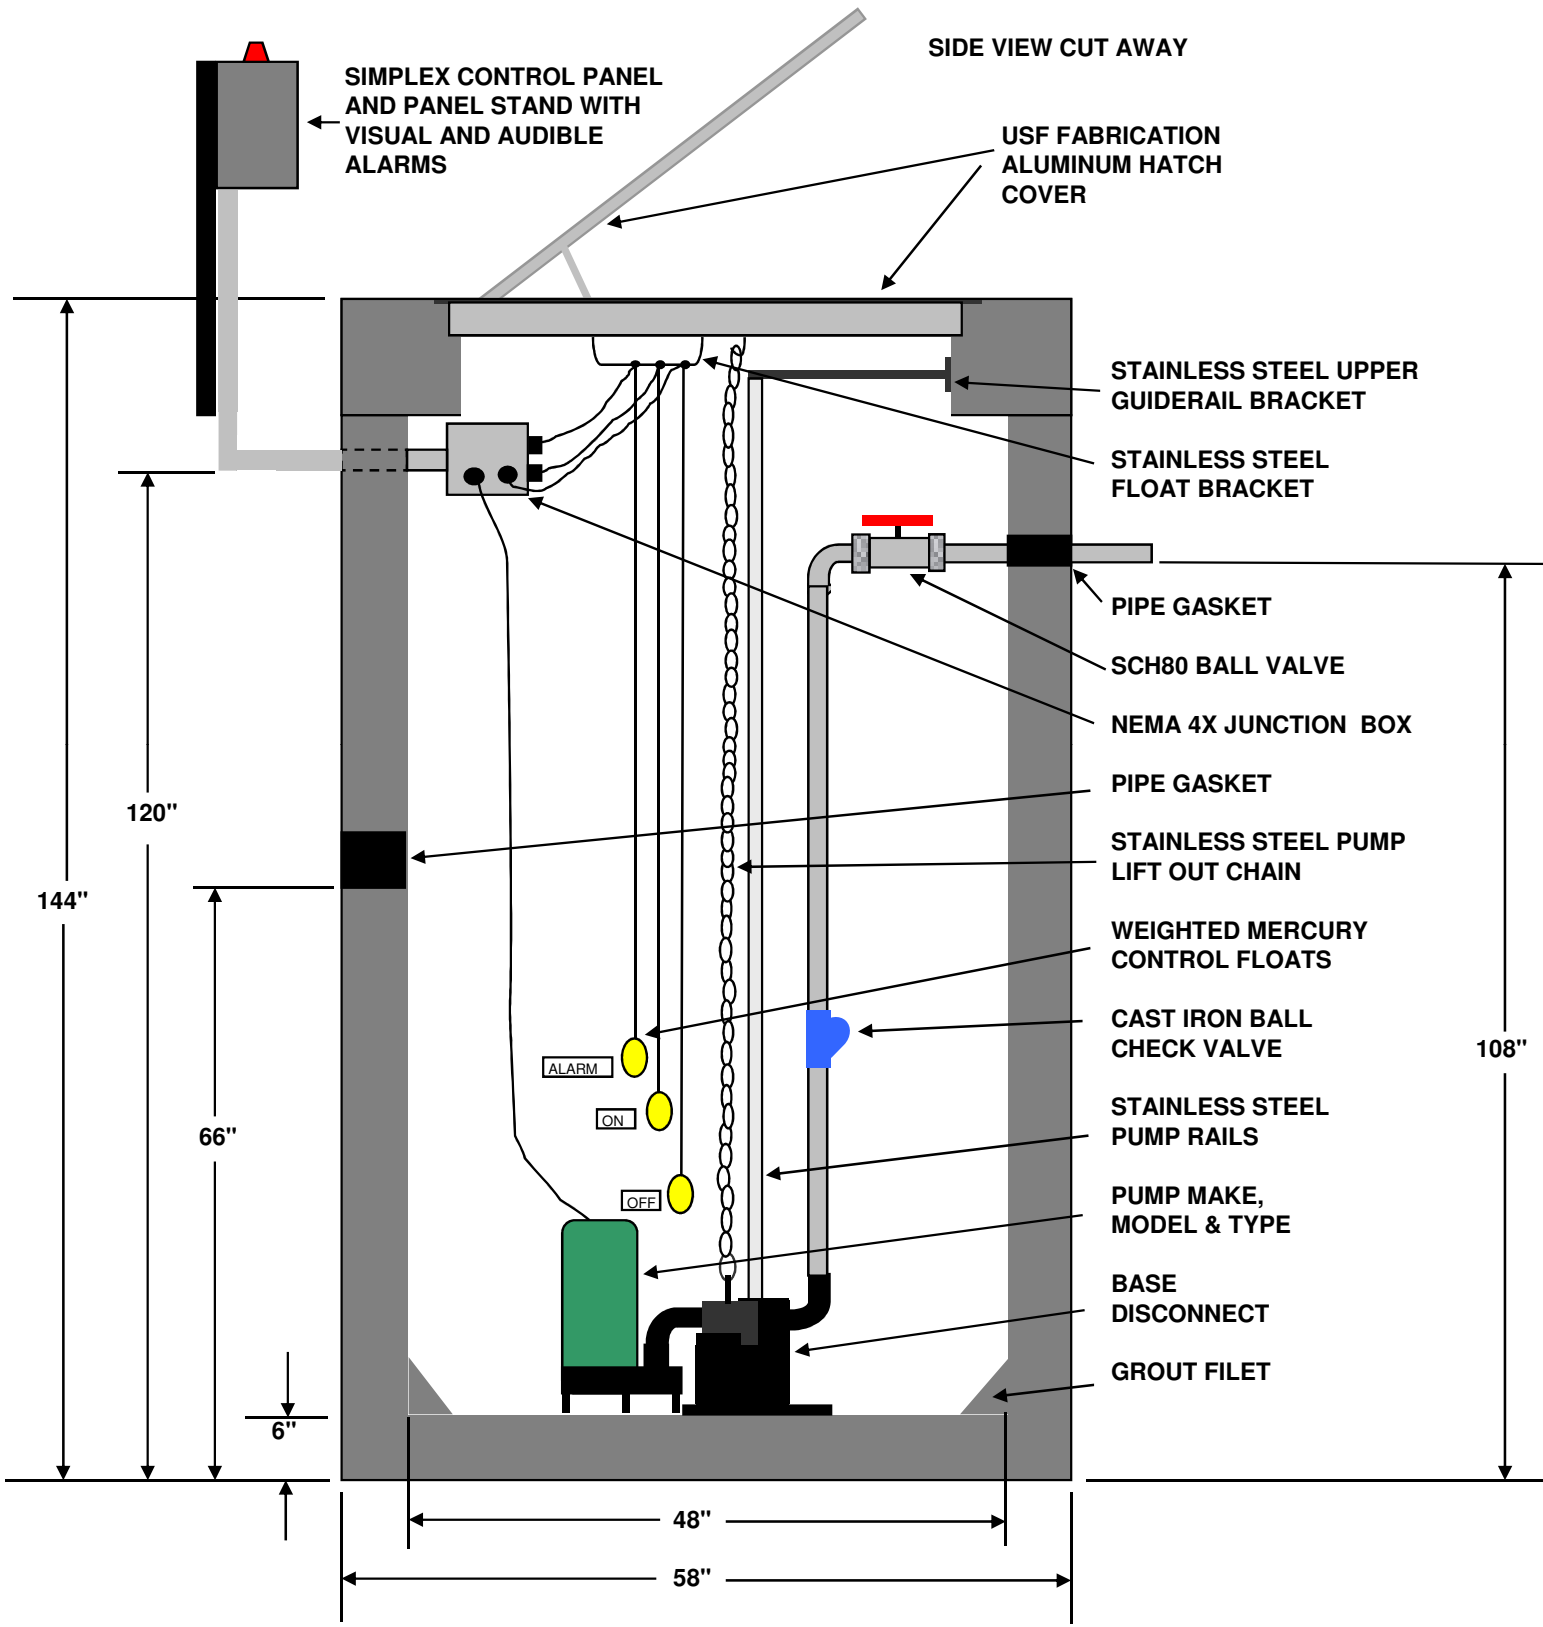

48" DIAMETER SIMPLEX LIFT STATION




NOT TO SCALE

STRUCTURE WEIGHT VARIES WITH HEIGHT

RC342008

TOP VIEW NO LID

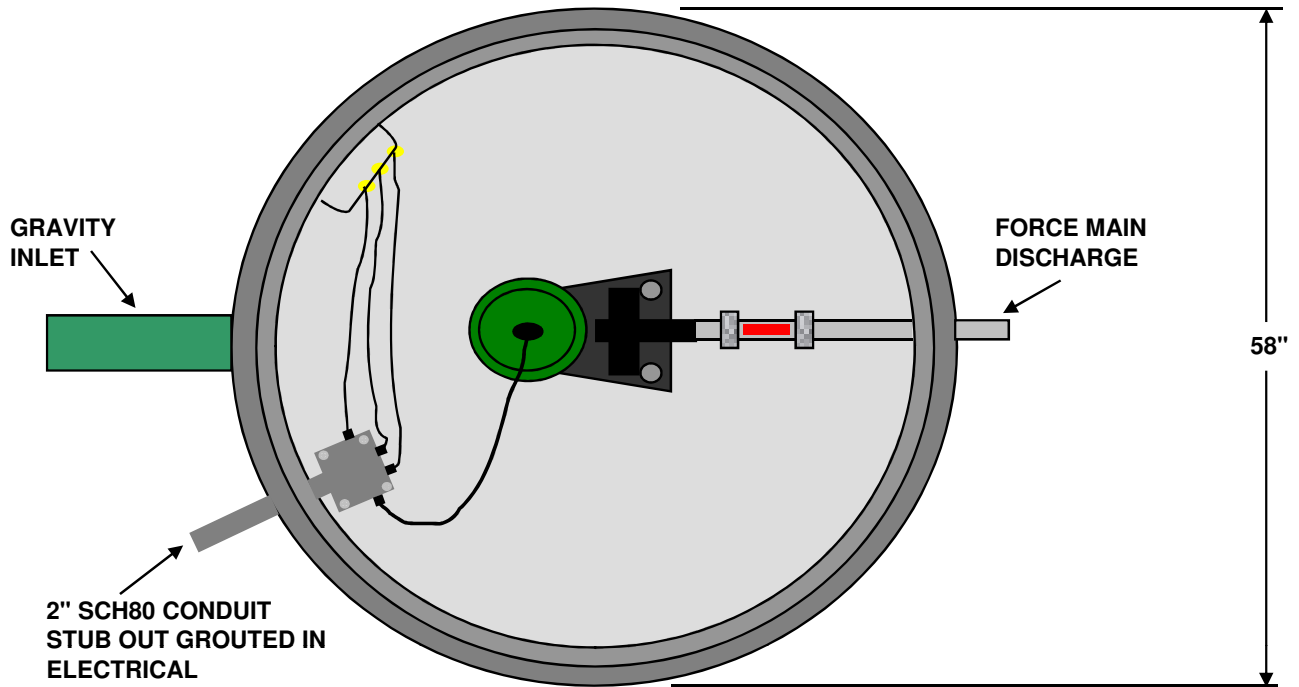

TOP VIEW WITH HATCH COVER

