


MCCREARY CONCRETE PRODUCTS, INC.
 RUSHVILLE AND CARMEL, INDIANA
 765-932-3058 OR 317-844-5157

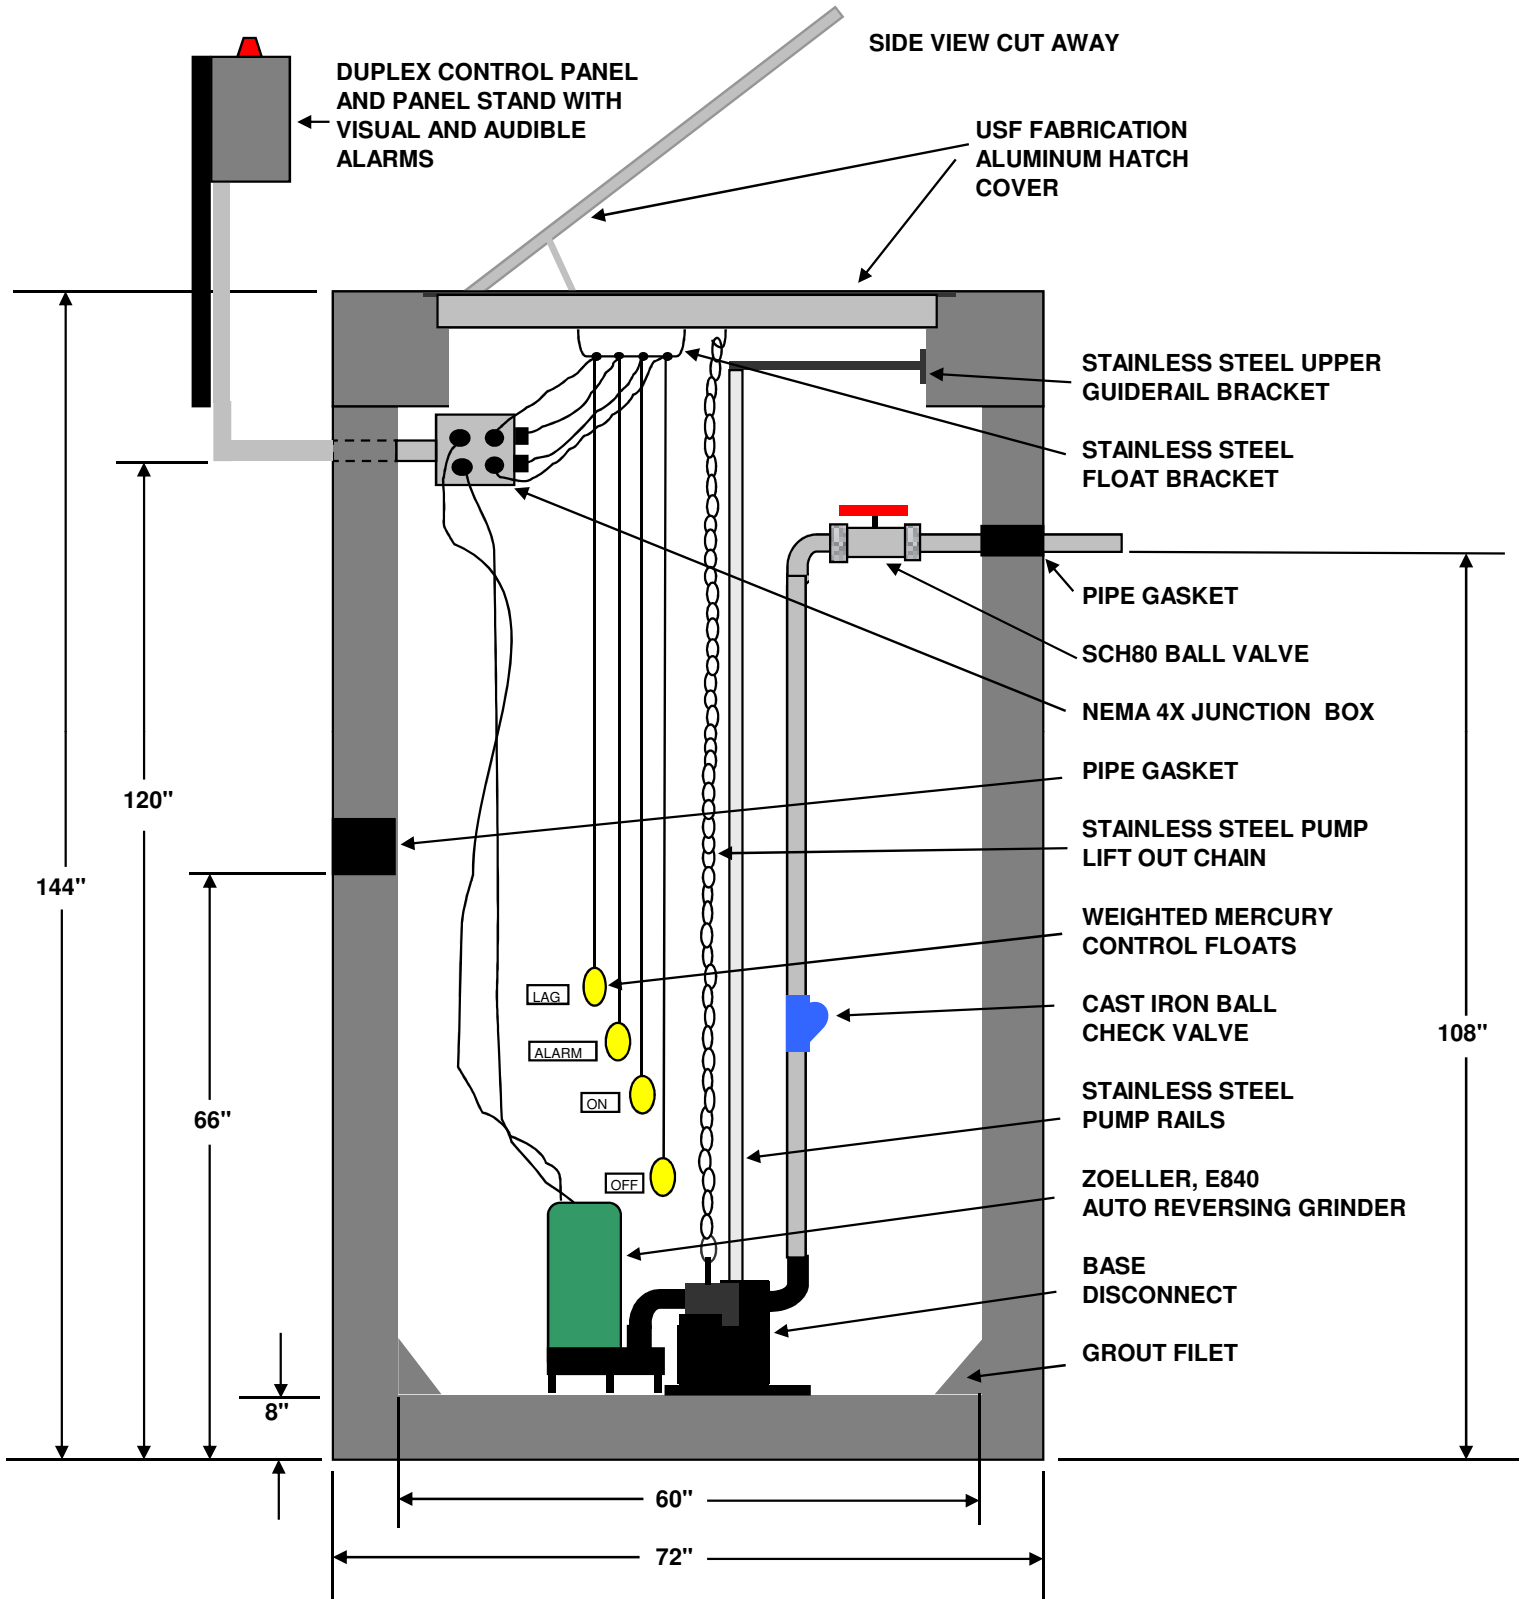

60" DIAMETER DUPLEX LIFT STATION
 ZIMMERS CAMPGROUND
 AUTO REVERSING GRINDER




NOT TO SCALE

STRUCTURE WEIGHT VARIES WITH HEIGHT

DCS2122009

TOP VIEW NO LID

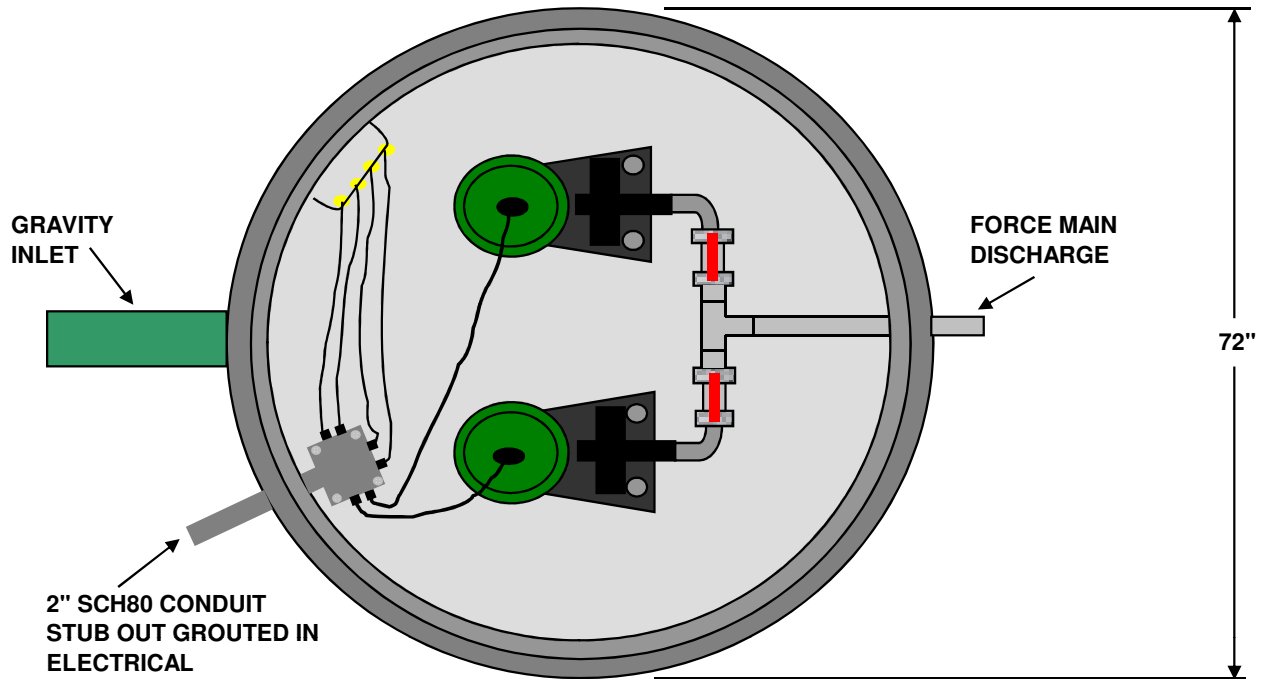

TOP VIEW WITH HATCH COVER

