


MCCREARY CONCRETE PRODUCTS, INC.  
 RUSHVILLE AND CARMEL, INDIANA  
 765-932-3058 OR 317-844-5157

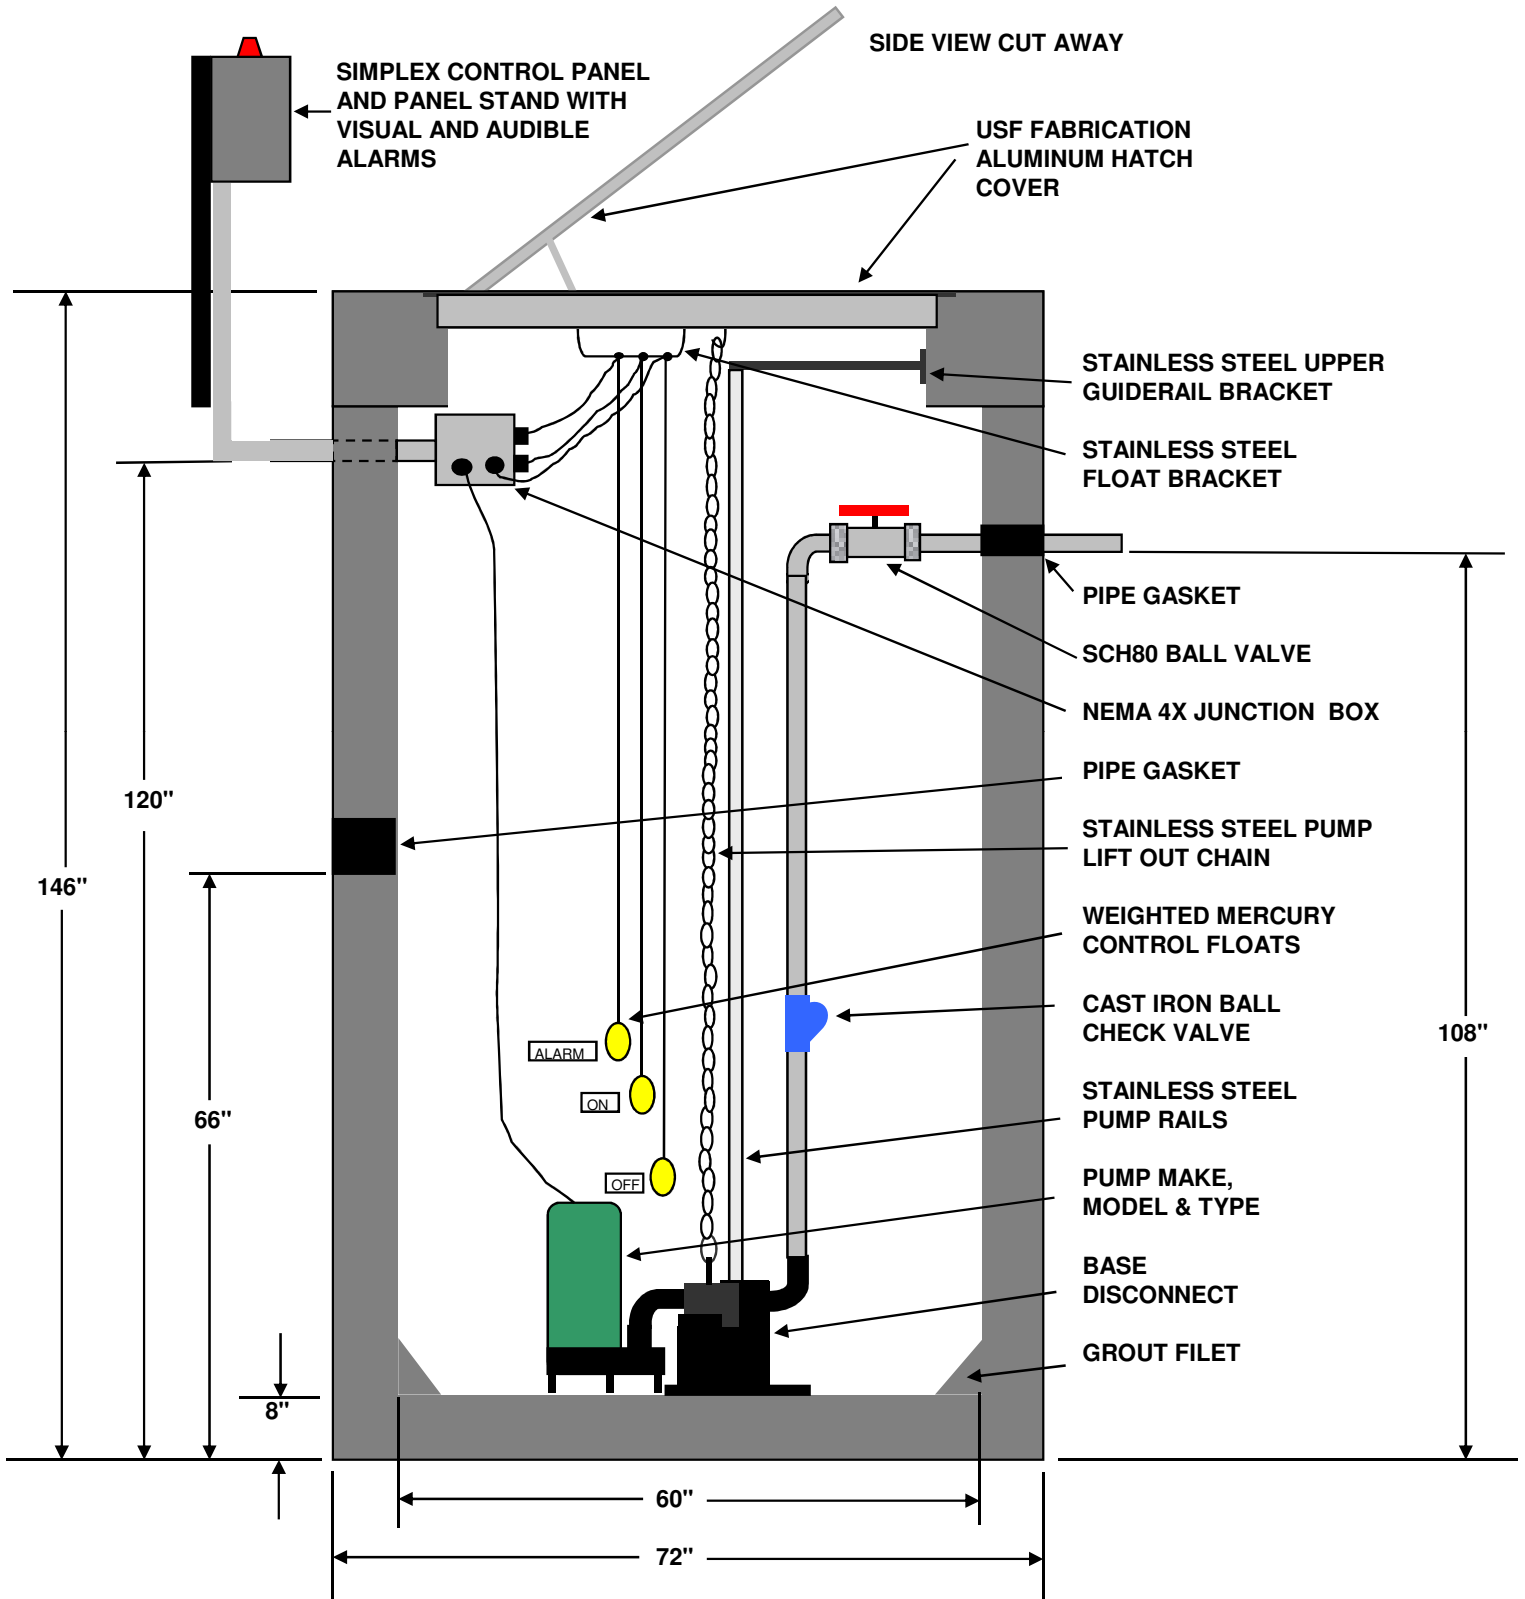

60" DIAMETER SIMPLEX LIFT STATION




NOT TO SCALE

STRUCTURE WEIGHT VARIES WITH HEIGHT

RC342008

TOP VIEW NO LID

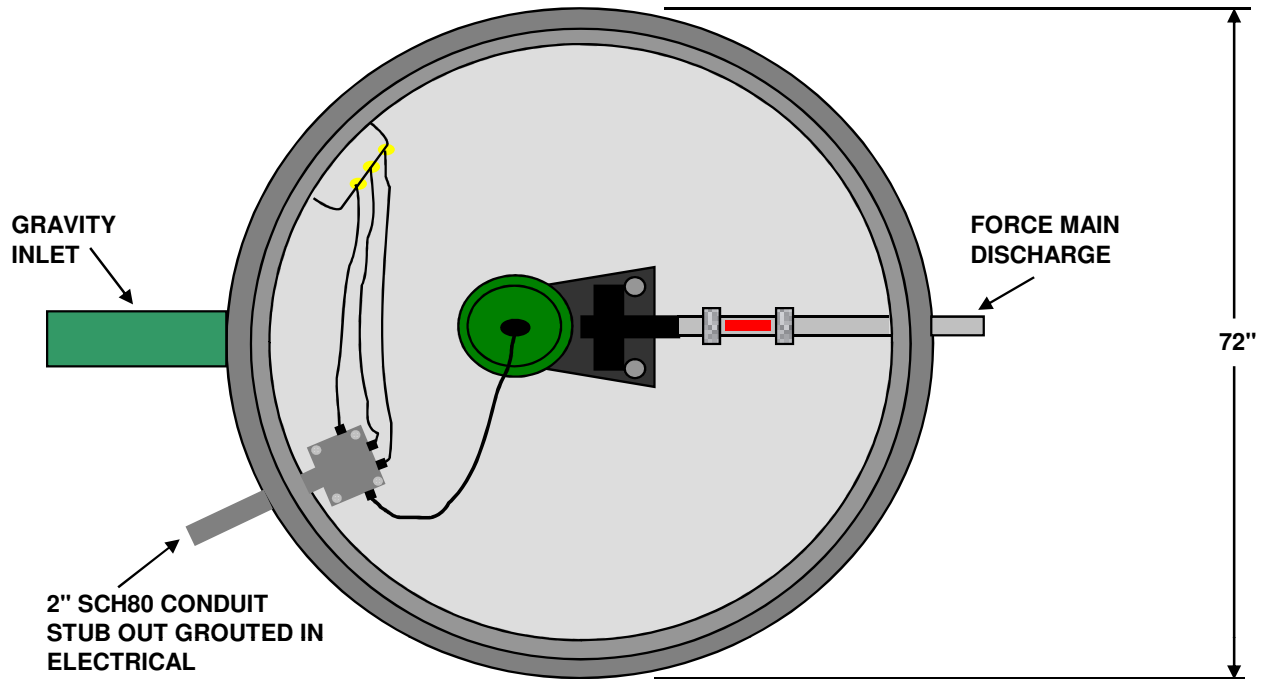

TOP VIEW WITH HATCH COVER

