


MCCREARY CONCRETE PRODUCTS, INC.
RUSHVILLE & CARMEL, INDIANA
765-932-3058 OR 317-844-5157



1000 GALLON COMMERCIAL GREASE/OIL/SEDIMENT
INTERCEPTOR H2O LOAD BEARING
HSE SPECIFICATION
6" SIDEWALL CONSTRUCTION

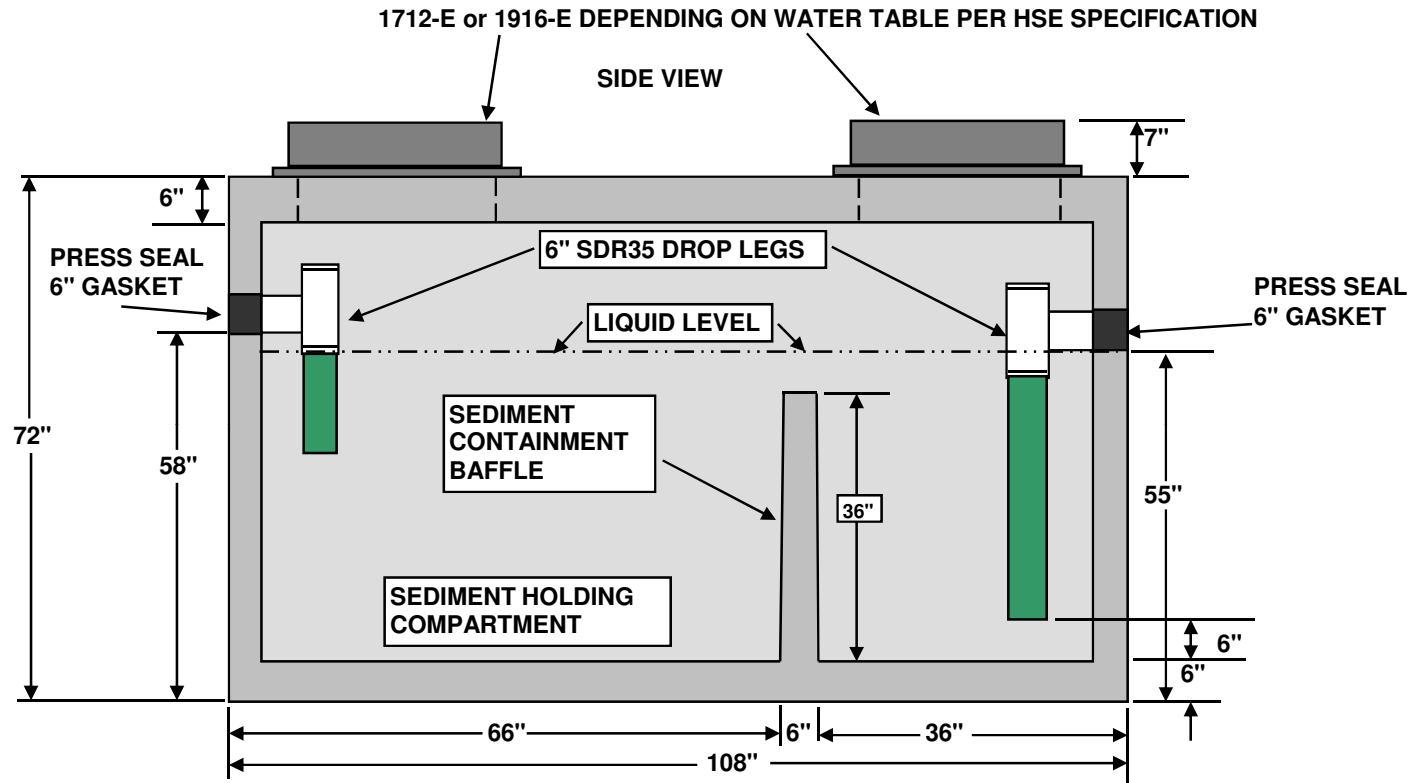

NOT TO SCALE

STRUCTURE WEIGHT 19725 LBS.


RC2232010

MCCREARY CONCRETE PRODUCTS, INC.
RUSHVILLE & CARMEL, INDIANA
765-932-3058 OR 317-844-5157



1000 GALLON COMMERCIAL GREASE/OIL/SEDIMENT
INTERCEPTOR H2O LOAD BEARING
HSE SPECIFICATION
6" SIDEWALL CONSTRUCTION

TOP VIEW

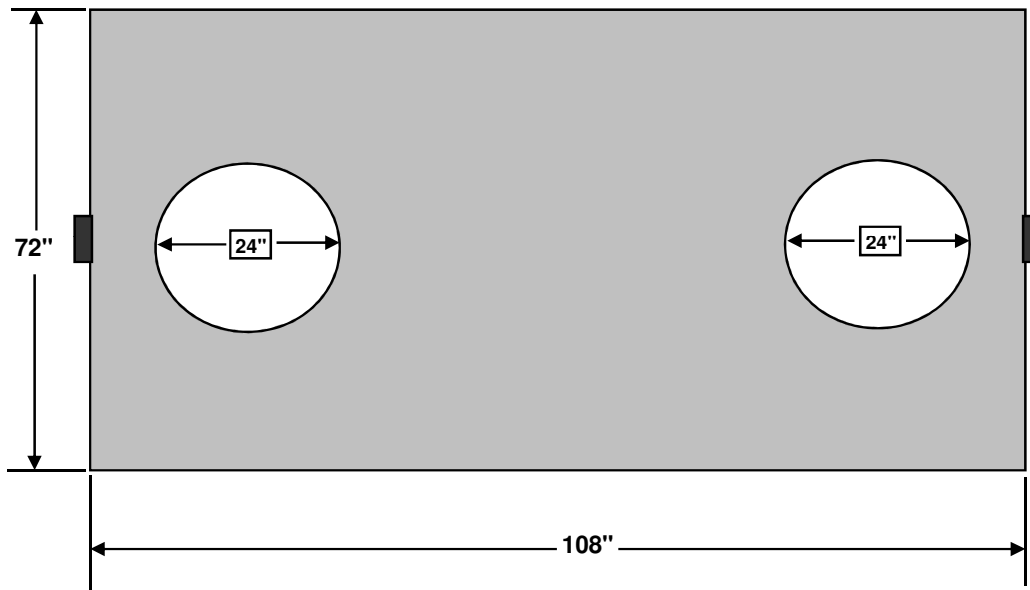

NOT TO SCALE

STRUCTURE WEIGHT 19725 LBS.

RC2232010