


MCCREARY CONCRETE PRODUCTS, INC.
RUSHVILLE AND CARMEL, INDIANA
765-932-3058 OR 317-844-5157



26" DIAMETER RESIDENTIAL
SIMPLEX SEWAGE STATION
1304 E CR 400 S., CLAYTON, IN
317-718-1833

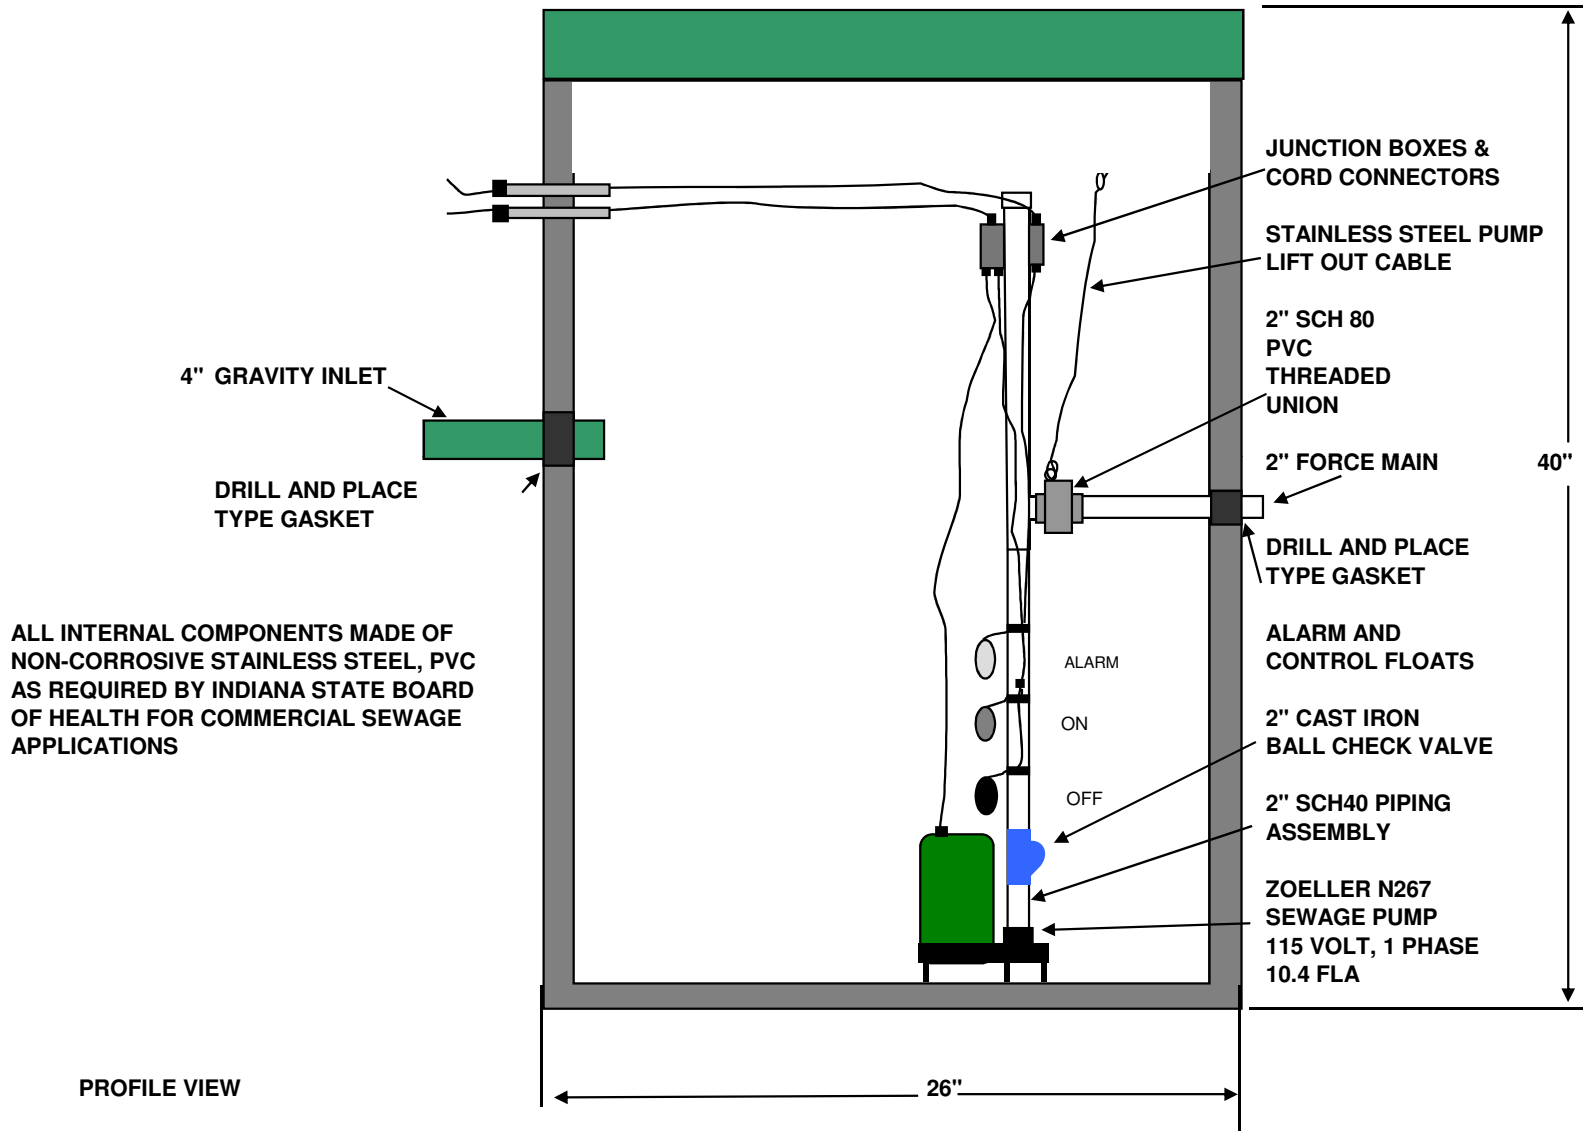

NOT TO SCALE

STRUCTURE WEIGHT 12689 LBS.

RC342008